


04SV079

PLAT OF LOT C TRAILWOOD VILLAGE

(FORMERLY AN UNPLATTED PORTION OF TRACT T OF TRAILWOOD VILLAGE)

LOCATED IN THE SE¹/₄ OF THE SW¹/₄,
SECTION 10, T1N, R8E, B.H.M.,
PENNINGTON COUNTY, SOUTH DAKOTA

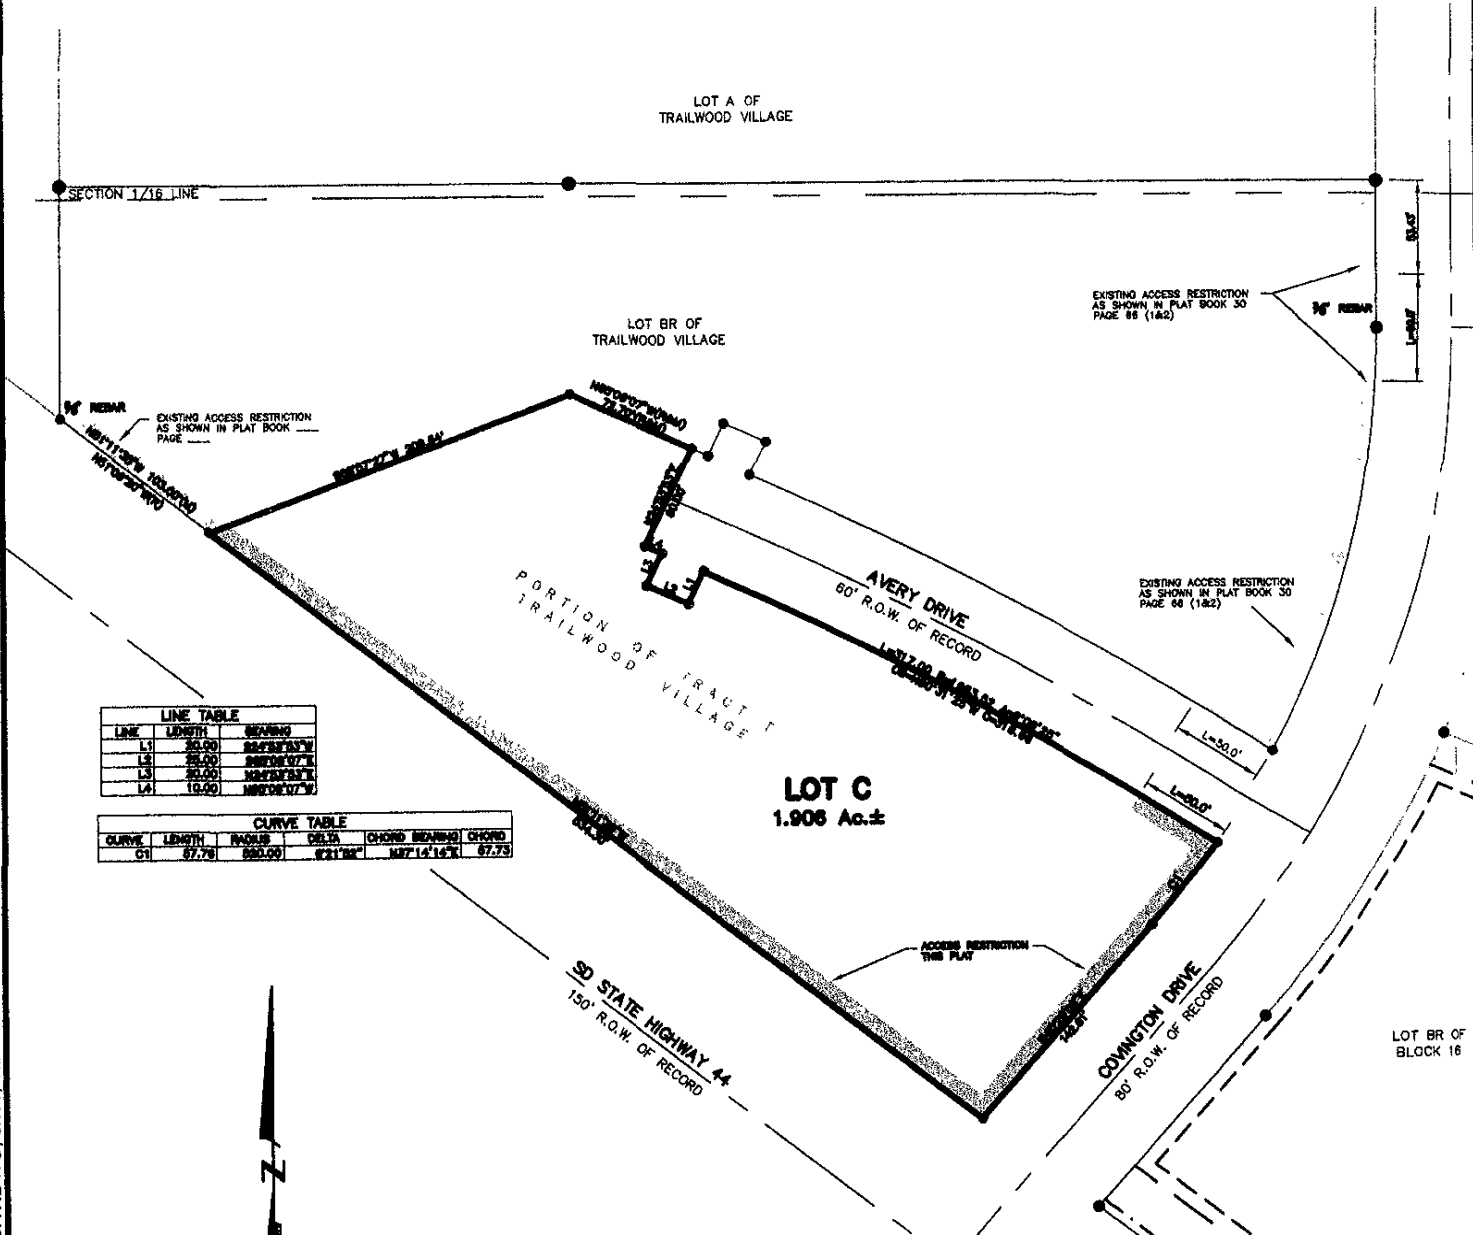

LINE TABLE		
LINE	LENGTH	BEARING
L1	30.00	S82°33'43"W
L2	30.00	S89°08'07"E
L3	30.00	N44°29'53"E
L4	10.00	N89°08'07"W

CURVE TABLE					
CURVE	LENGTH	RADIUS	DELTA	CHORD BEARING	CHORD
C1	87.78	880.00	82°1'38"	N87°14'16"E	87.78



DECEMBER 27, 2004
SCALE 1" = 100'

RECEIVED

DEC 30 2004

Rapid City Growth
Management Department

C:\DRAWINGS\3004.02\PLATSHT.DWG, 8x11, 12/27/2004 2:06:55 PM