



RIGHT ELEVATION

1/8" = 1'-0"

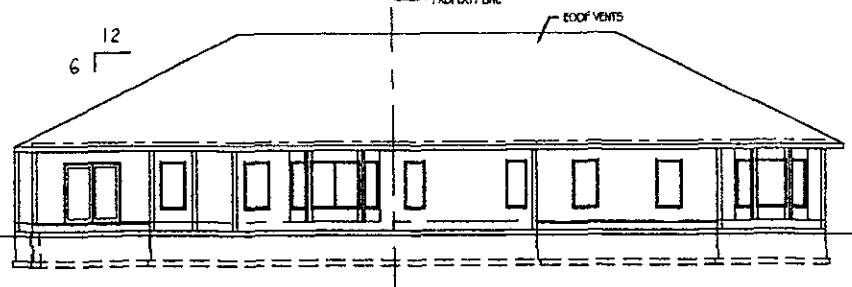


REAR ELEVATION

1/8" = 1'-0"

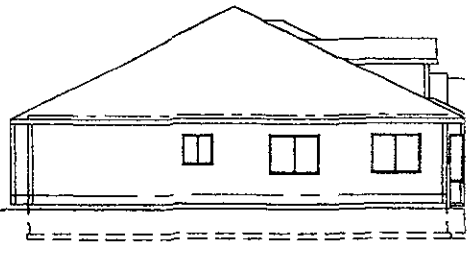

LEFT ELEVATION

1/8" = 1'-0"

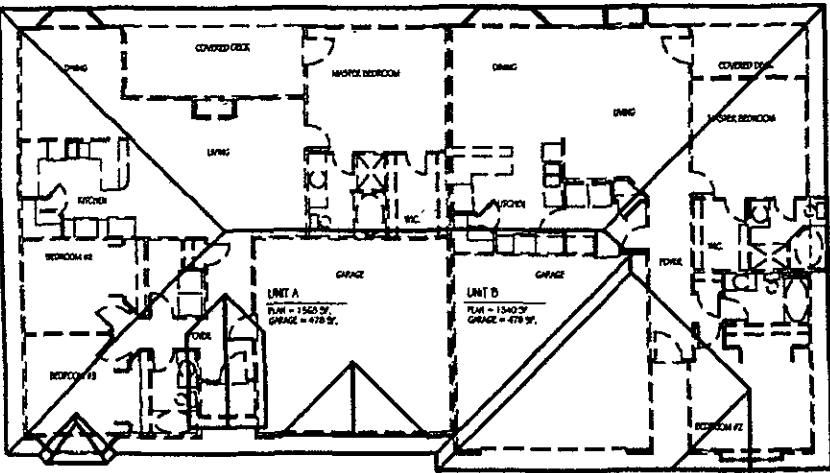


ROOF PLAN

1/8" = 1'-0"

RECEIVED

JAN 24 2005

Rapid City Growth
Management Department

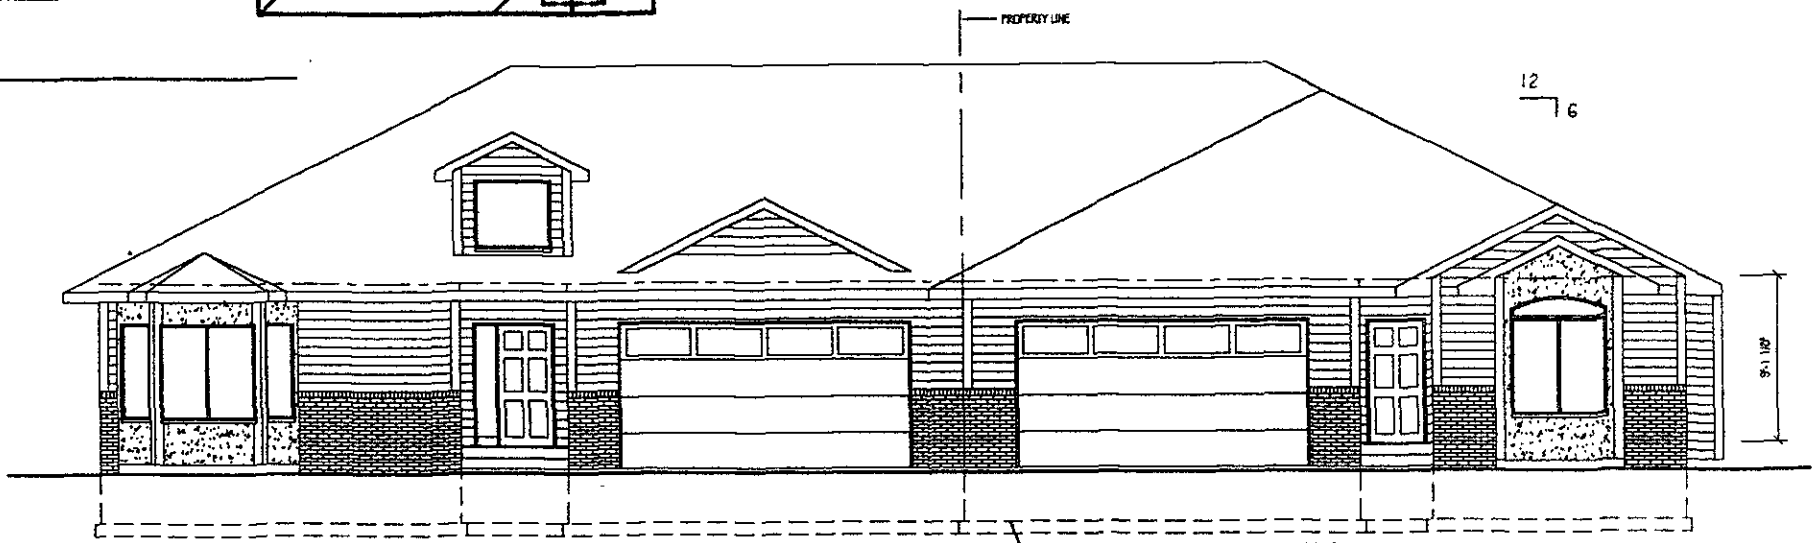

UNIT A
PLAN = 1568 SF.
GARAGE = 478 SF.

UNIT B
PLAN = 1340 SF.
GARAGE = 478 SF.

FRONT ELEVATION

1/4" = 1'-0"