

EXHIBIT "A"

SEWER LINE EASEMENT

A PORTION OF TRACT C

LOCATED IN THE SW¹/₄ OF THE SW¹/₄ OF SECTION 32, T2N, R8E, BHM

PENNINGTON COUNTY, SOUTH DAKOTA


ADAMS SUBDIVISION

E. CHICAGO STREET


LOT 27 BLOCK 4

CAMPBELL STREET

SECTION 31
SECTION 32

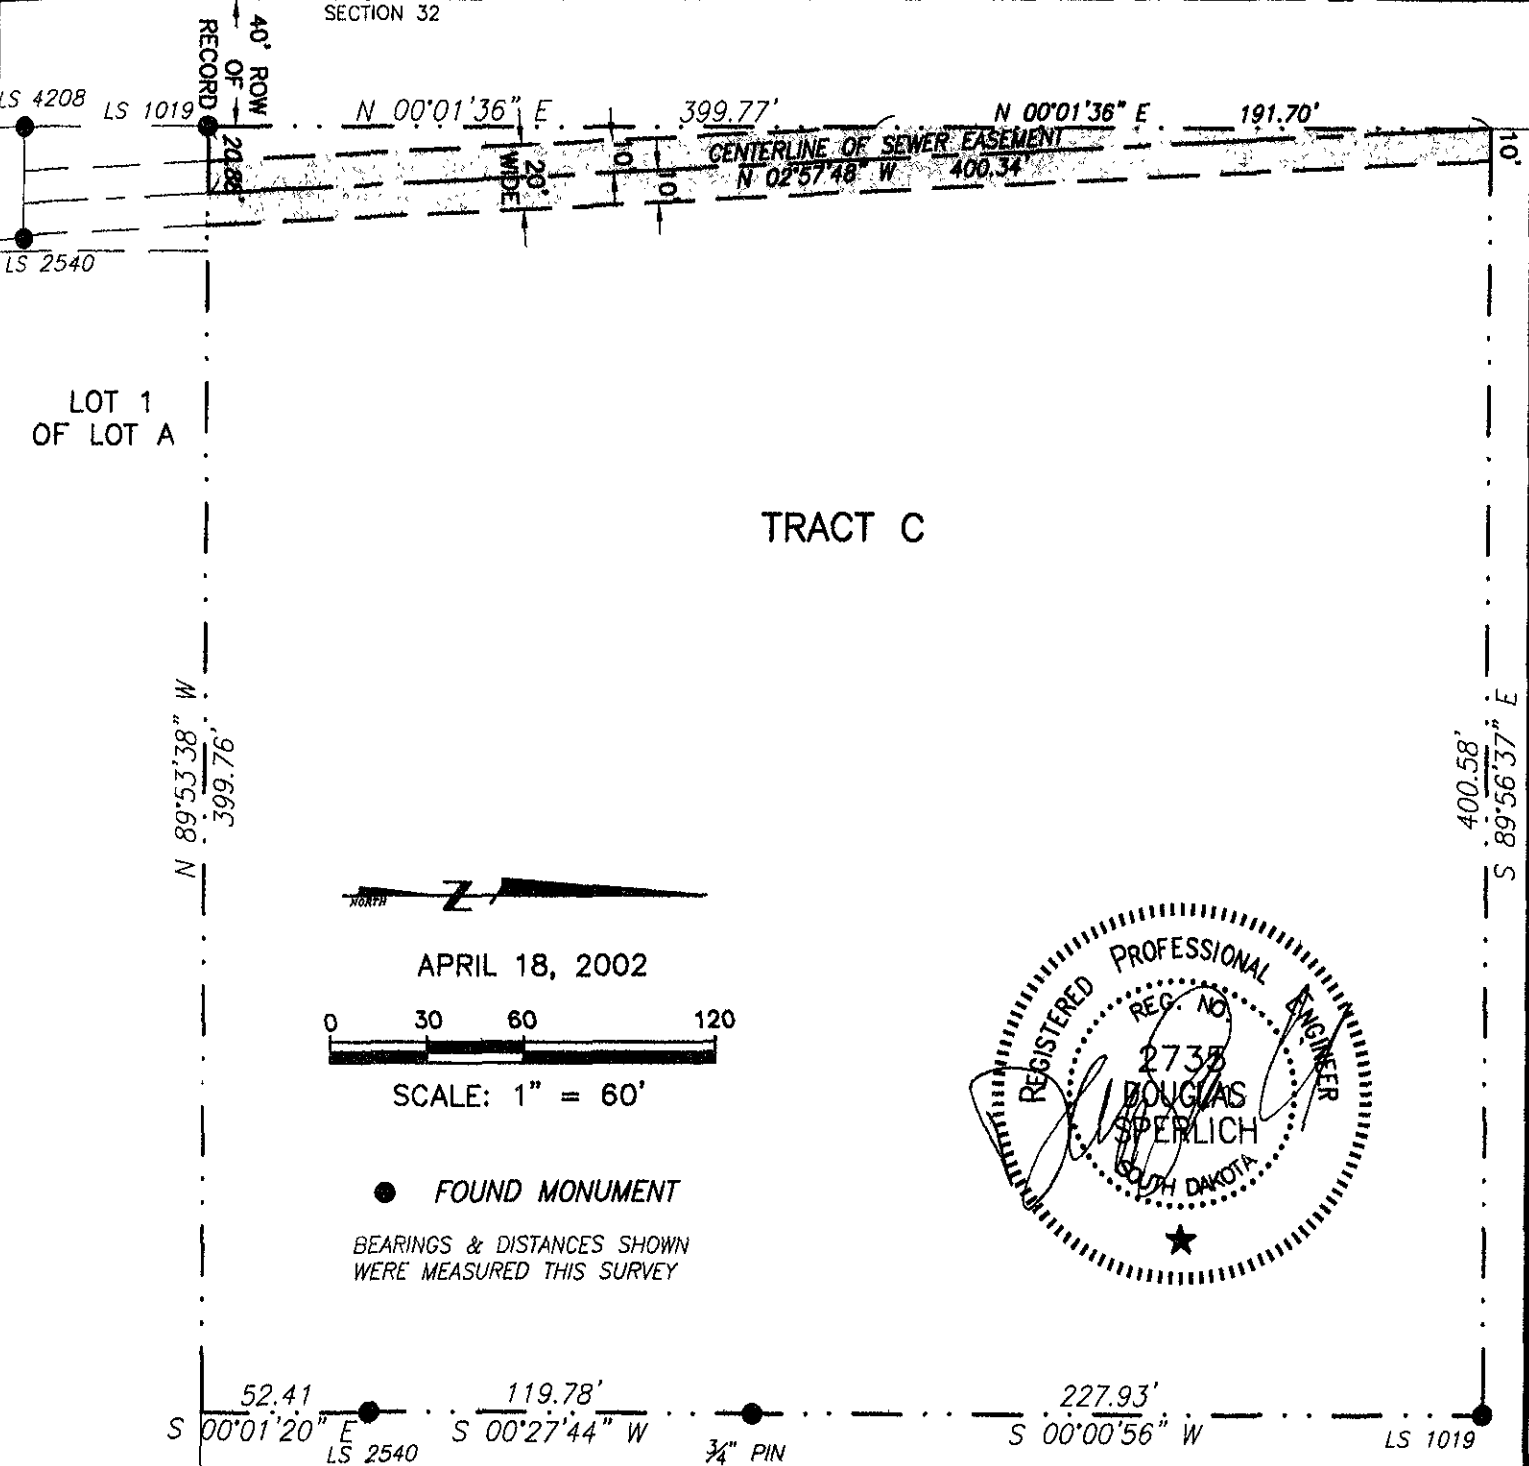

APRIL 18, 2002

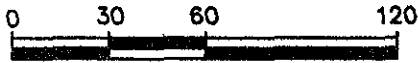

SCALE: 1" = 60'

● FOUND MONUMENT

BEARINGS & DISTANCES SHOWN
WERE MEASURED THIS SURVEY

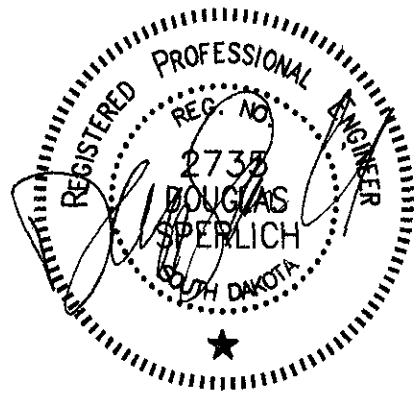


EXHIBIT "A"

SEWER LINE EASEMENT
 A PORTION OF LOT 1 OF LOT A OF D.D.E. SUBDIVISION
 LOCATED IN THE SW¹/₄ OF THE SW¹/₄ OF SECTION 32, T2N, R8E, BHM
 PENNINGTON COUNTY, SOUTH DAKOTA

