

LOTS 18 THROUGH 21 OF BLOCK 1, LOTS 9R AND LOT 10 OF BLOCK 2, LOTS 6 THROUGH 13 OF BLOCK 3, AND LOTS 1 THROUGH 5 OF BLOCK 4,


KENSINGTON HEIGHTS SUBDIVISION

AND TEMPORARY EASEMENT SITUATED IN THE E 1/2 OF THE S 1/2 OF "GOVERNMENT" LOT 4

(formerly Lot 9 of Block 2 of Kensington Heights Subdivision and a portion of the E 1/2 of the S 1/2 "Government" Lot 4)

LOCATED IN "GOVERNMENT" LOT 4

SECTION 18, T1N, R8E, BHM, RAPID CITY, PENNINGTON COUNTY, SOUTH DAKOTA

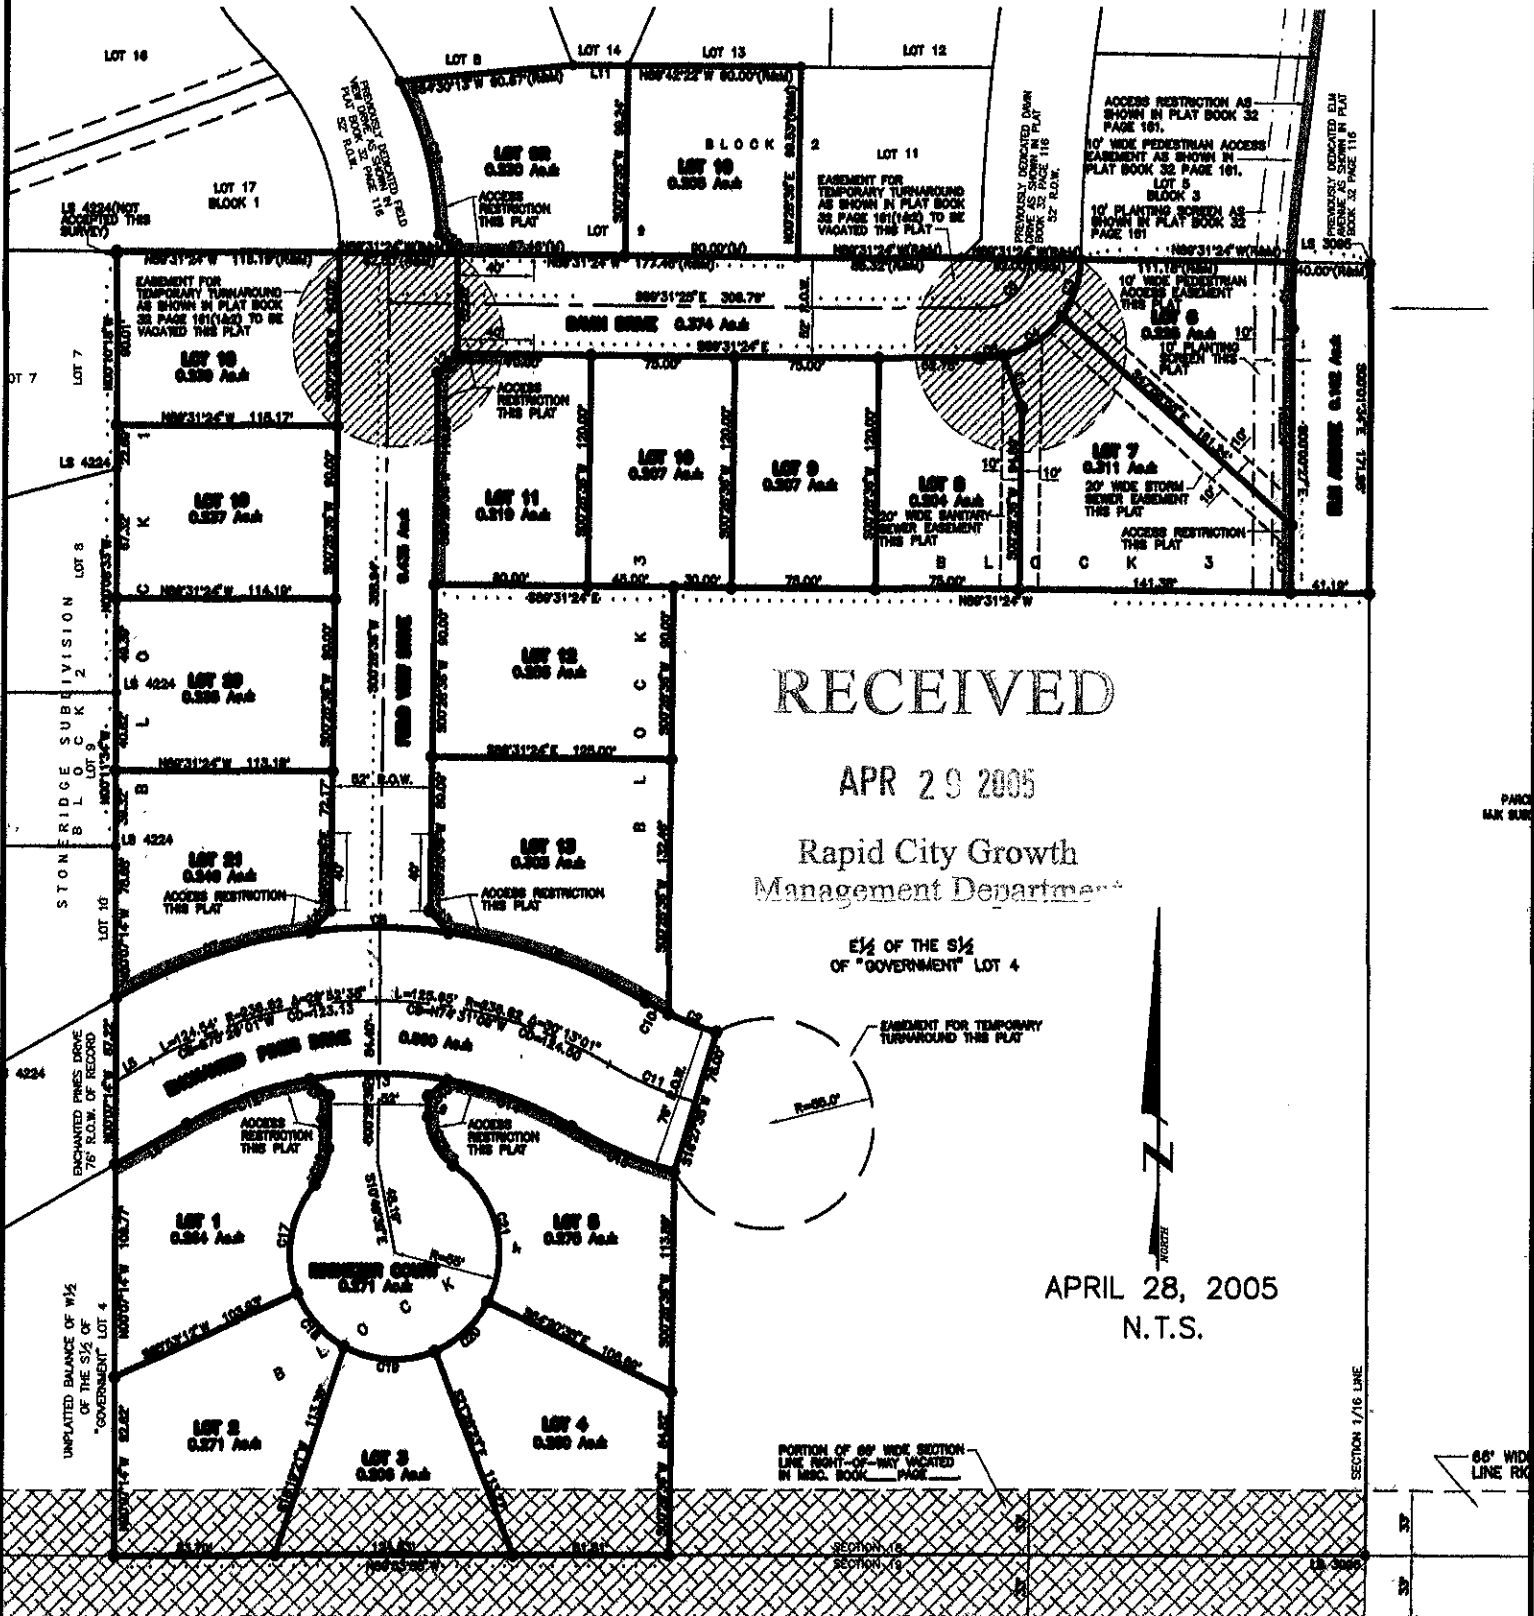

RECEIVED

APR 29 2005

Rapid City Growth Management Department

E 1/2 OF THE S 1/2 OF "GOVERNMENT" LOT 4



APRIL 28, 2005  
N.T.S.

"GOVERNMENT" LOTS 1 AND 2 LESS LOT 1 NORTH 80 SUBDIVISION, LESS LOT H2 OF "GOVERNMENT" LOT 2 & LESS R.O.W. 1N-08E S