


RECEIVED

APR 27 2005

Rapid City Growth Management Department

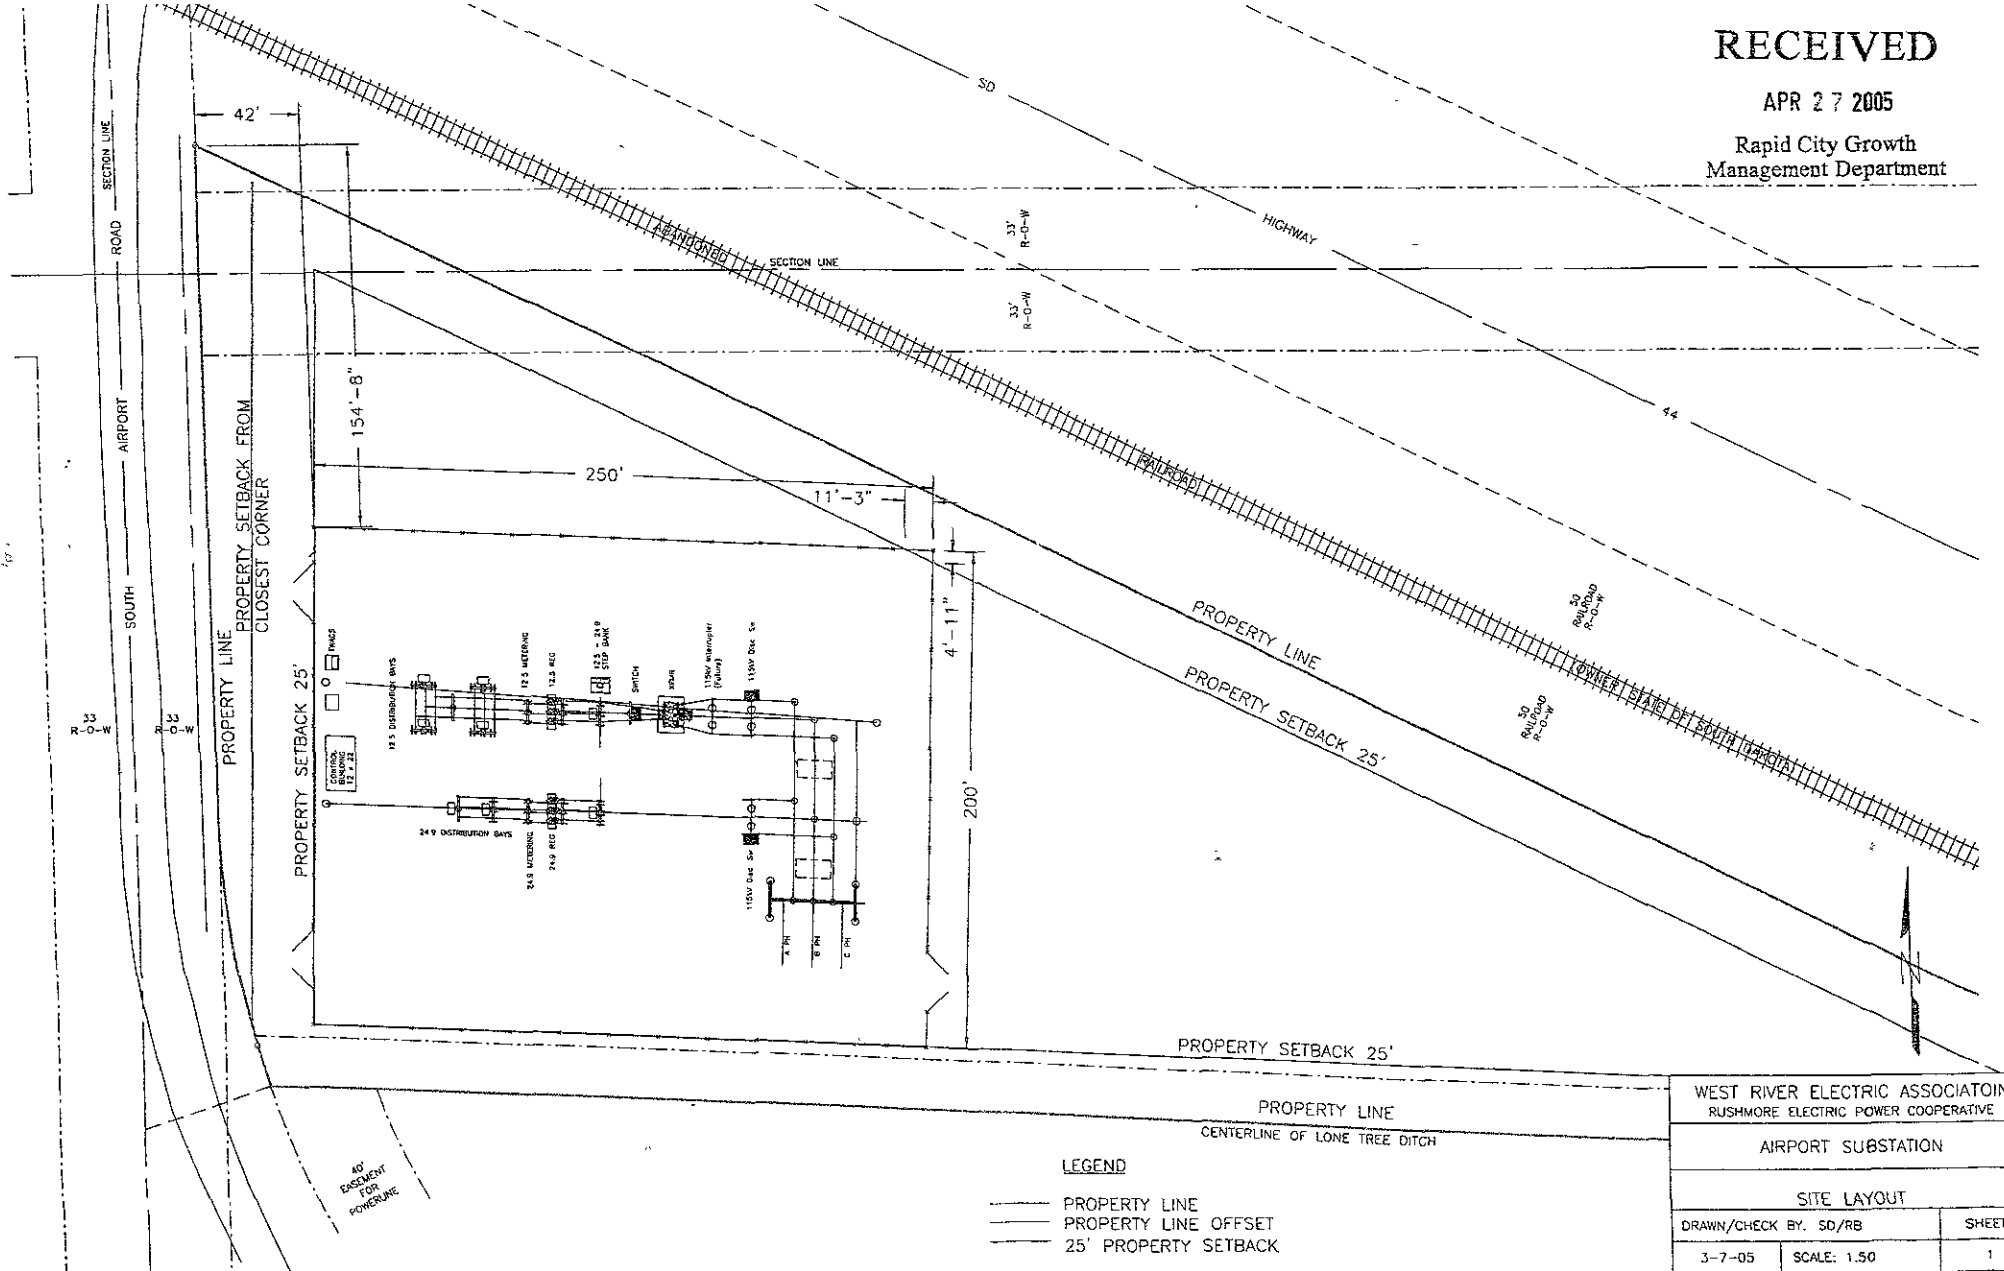

- LEGEND**
- PROPERTY LINE
  - - - PROPERTY LINE OFFSET
  - - - 25' PROPERTY SETBACK

WEST RIVER ELECTRIC ASSOCIATION RUSHMORE ELECTRIC POWER COOPERATIVE		
AIRPORT SUBSTATION		
SITE LAYOUT		
DRAWN/CHECK BY: SD/RB	SHEET	
3-7-05	SCALE: 1.50	1
Substations\Airport\WREA\2005 Sub Dwg\Site Layout		