


RECEIVED

JUN 29 2005

Rapid City Growth  
Department

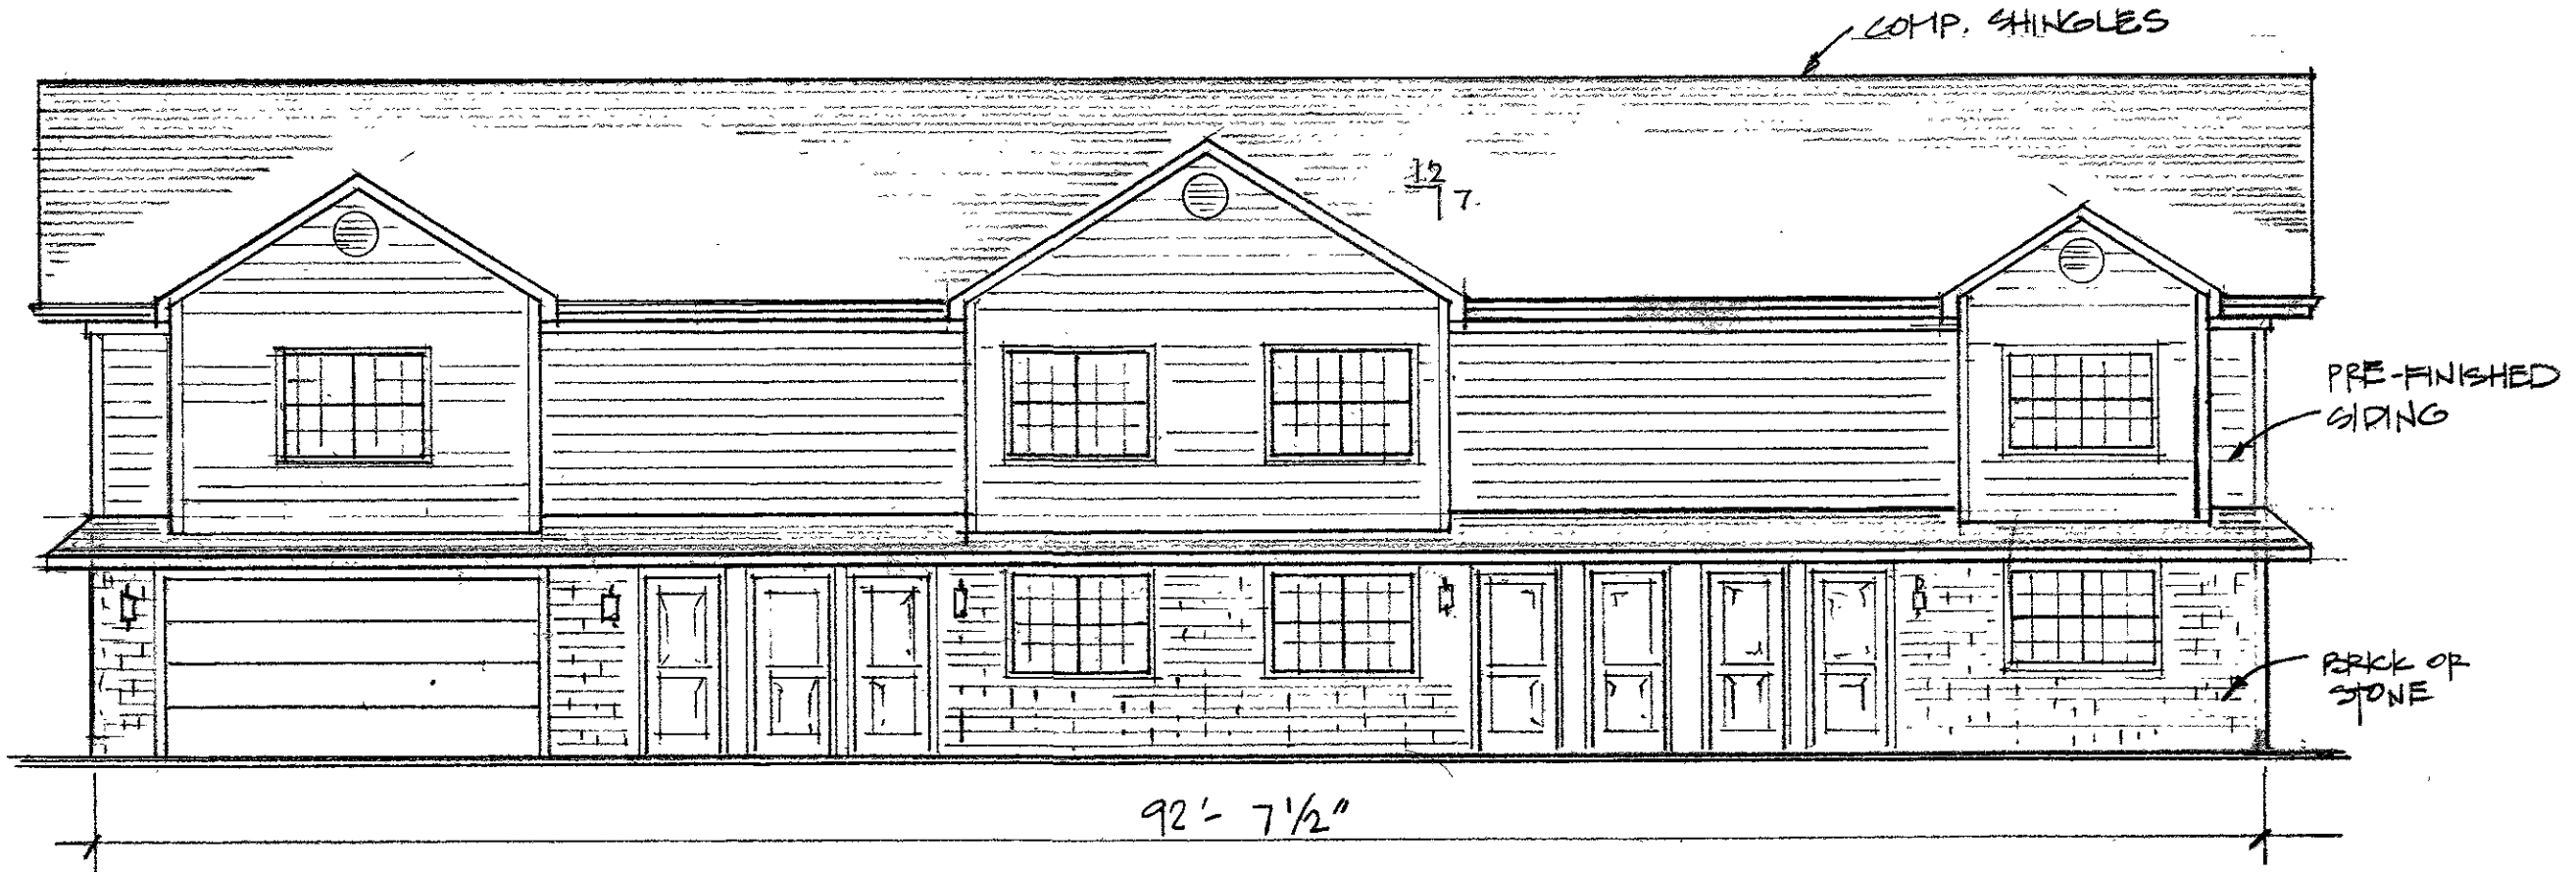

ERICKSON APARTMENTS  
FRONT ELEVATION

1/8" = 1'-0"

GBA INC

6/29/05