
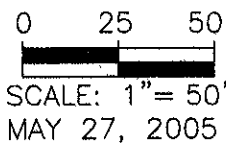


SITE PLAN
LOT 1 OF BLOCK 5
AUBURN HILLS SUBDIVISION
 LOCATED IN THE NW¼ OF THE SW¼,
 SECTION 13, T2N, R7E, B.H.M.,
 RAPID CITY, PENNINGTON COUNTY, SOUTH DAKOTA

RECEIVED

MAY 27 2005

Rapid City Growth
Management Department

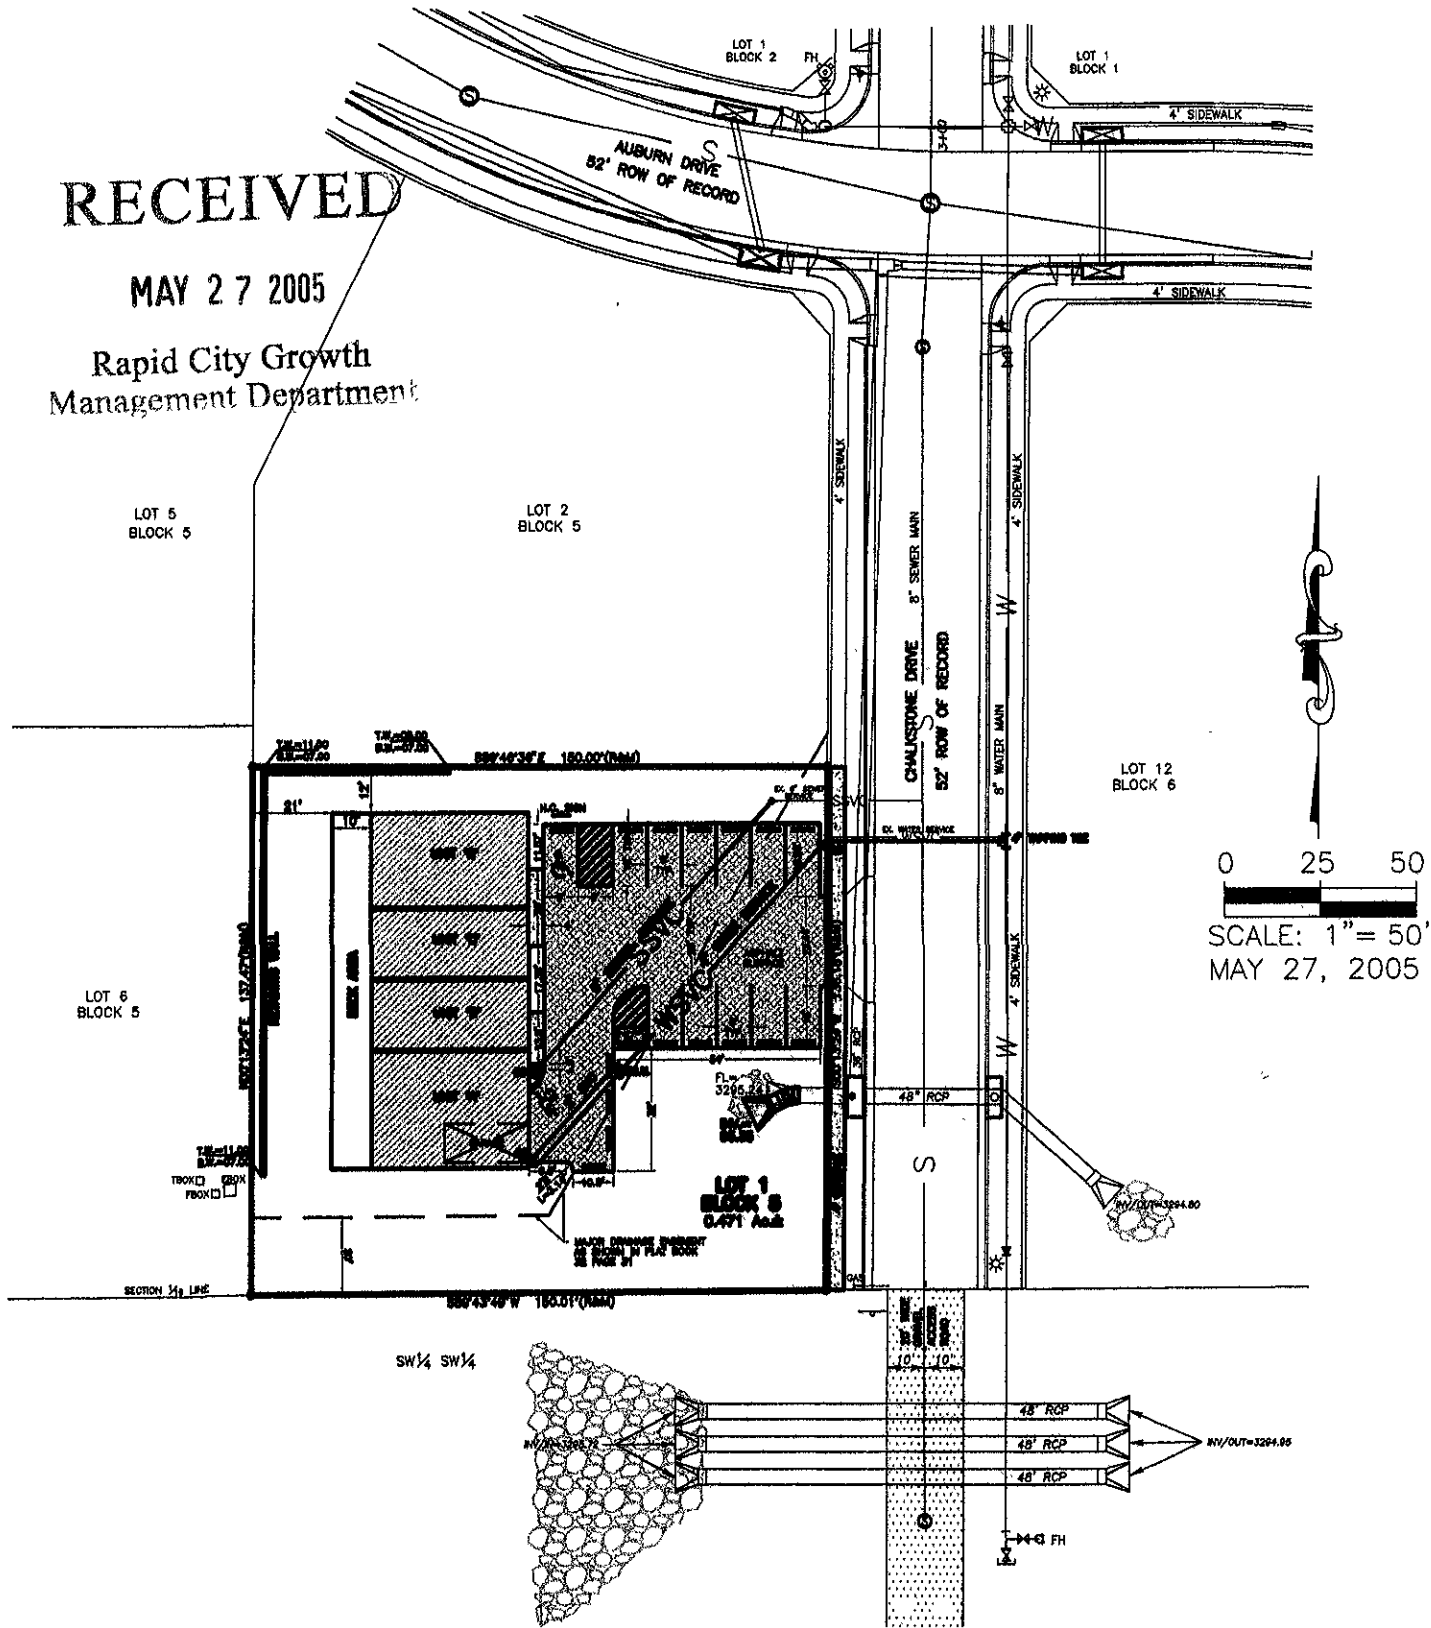

C:\DRAWINGS\3056\3056PLANX.dwg, 8x11, 5/27/2005 10:28:55 AM