


RECEIVED

MAY 16 2005

Rapid City Growth Management Department

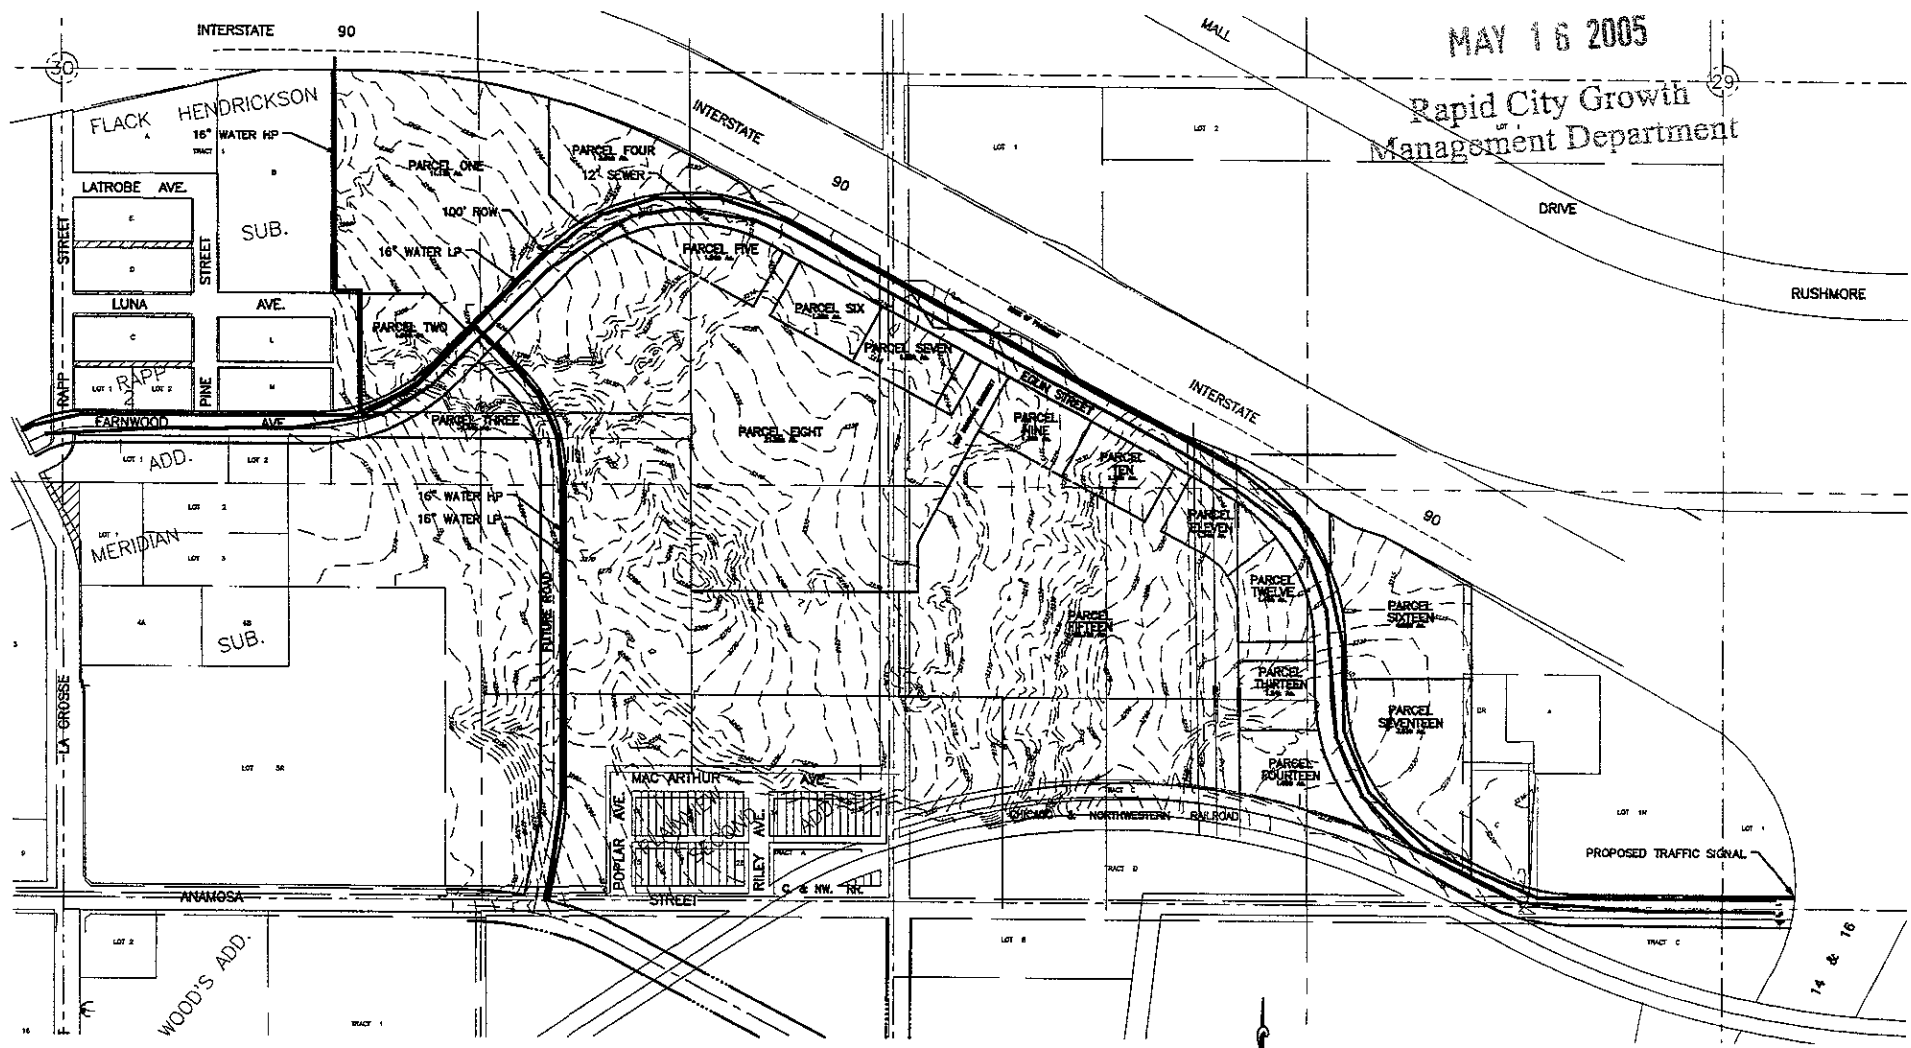

TOTAL ACREAGE = 93.29 ACRES
 PUBLIC ROW = 11.01 ACRES
 LOTS = 84.28 ACRES

PROJECT: RUSHMORE CROSSING
 PROJECT NO: 02-002B
 DATE: MARCH 14, 2005
 SHEET 1 OF 1

D.D.I.
DREAM DESIGN INTERNATIONAL, INC.
 PROFESSIONAL STRUCTURAL & CIVIL ENGINEERING CONSULTANTS

528 KANSAS CITY ST., SUITE 4, RAPID CITY, SD 57701
 TEL: 605-342-6388 FAX: 605-342-0345 EMAIL: engineers@dreamdesigninc.com

LATE SUBMITTAL