


FREELAND MEADOWS SUBDIVISION

NE1/4NW1/4 SECTION 19
TOWNSHIP 2 NORTH, RANGE 8 EAST, BLACK HILLS MERIDIAN,
PENNINGTON COUNTY, SOUTH DAKOTA

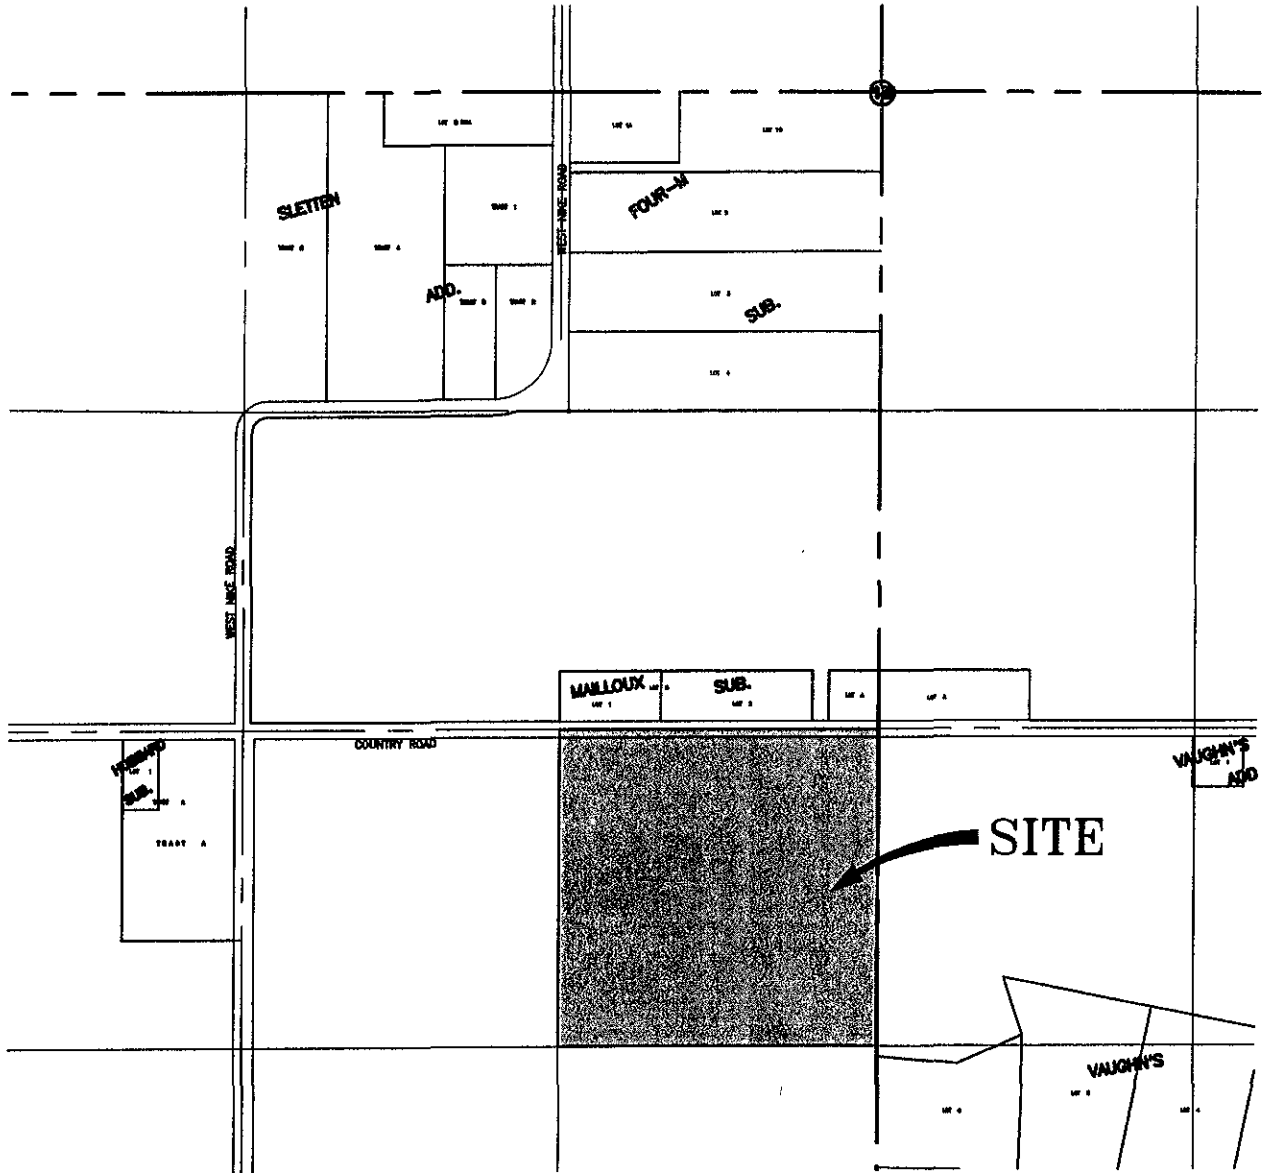

RECEIVED

MAY 13 2005

Rapid City Growth
Management Department

VICINITY MAP

SCALE: 1"=800'



FREELAND MEADOWS



D.D.I.
DREAM DESIGN INTERNATIONAL, INC.
 PROFESSIONAL STRUCTURAL & CIVIL ENGINEERING CONSULTANTS
 528 KANSAS CITY ST., SUITE 4, RAPID CITY, SD 57701
 PH. 605-348-0536 FAX. 605-348-0545 EMAIL: engineers@dreamdesigninc.com

JOB NO: 05-0368

REV 1:

DATE: 05/12/05

REV 2:

DRAWN BY: RDC

REV 3: