



RECEIVED

JUL 11 2005

Rapid City Growth Management Department

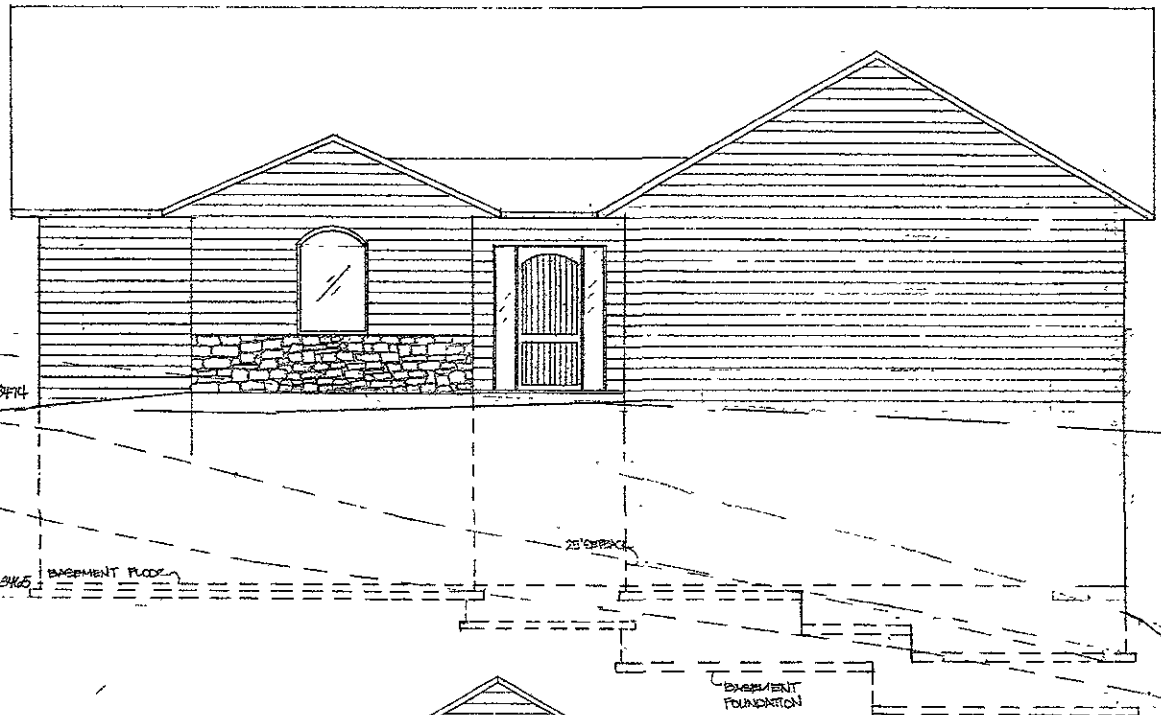

SOUTH (FRONT) ELEVATION
1/4" = 1'-0"

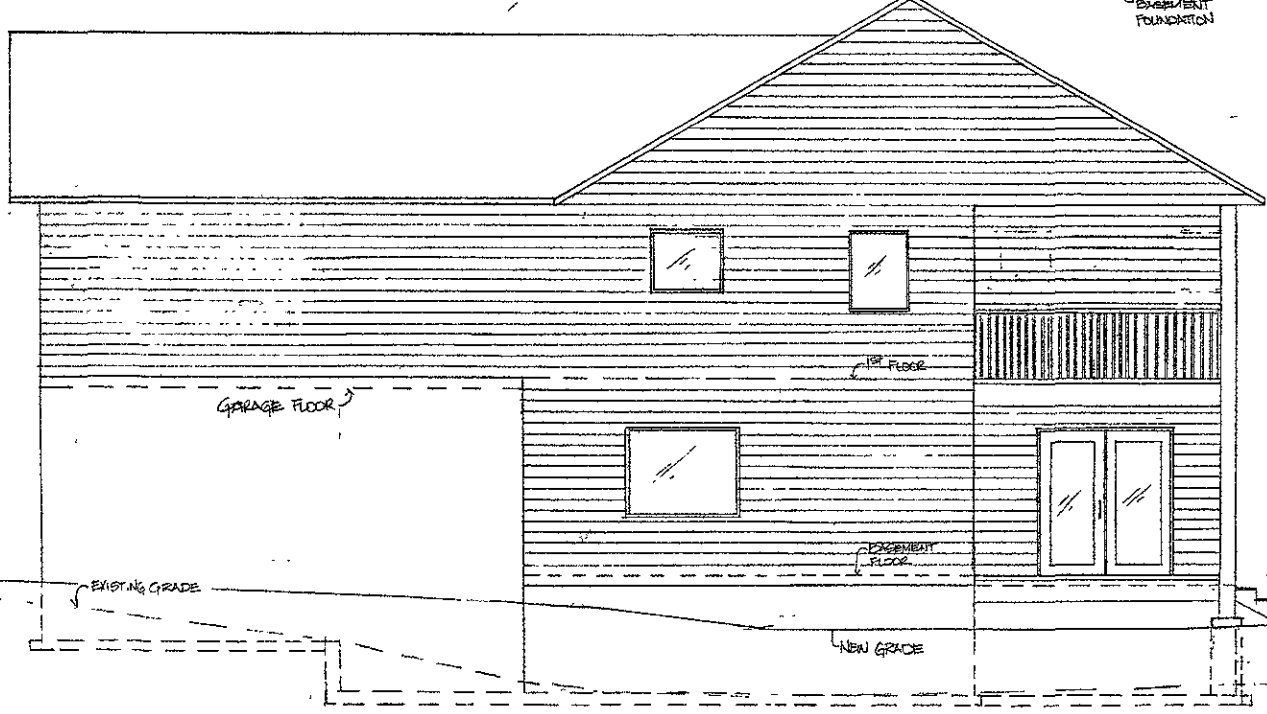


EAST (RIGHT SIDE) ELEVATION
1/4" = 1'-0"

SHEET 4 OF 4
DATE: JUNE 20, 2005


ELEVATIONS

1156 PARKWOOD RD.

TORSEN DEVELOPMENT COMPANY

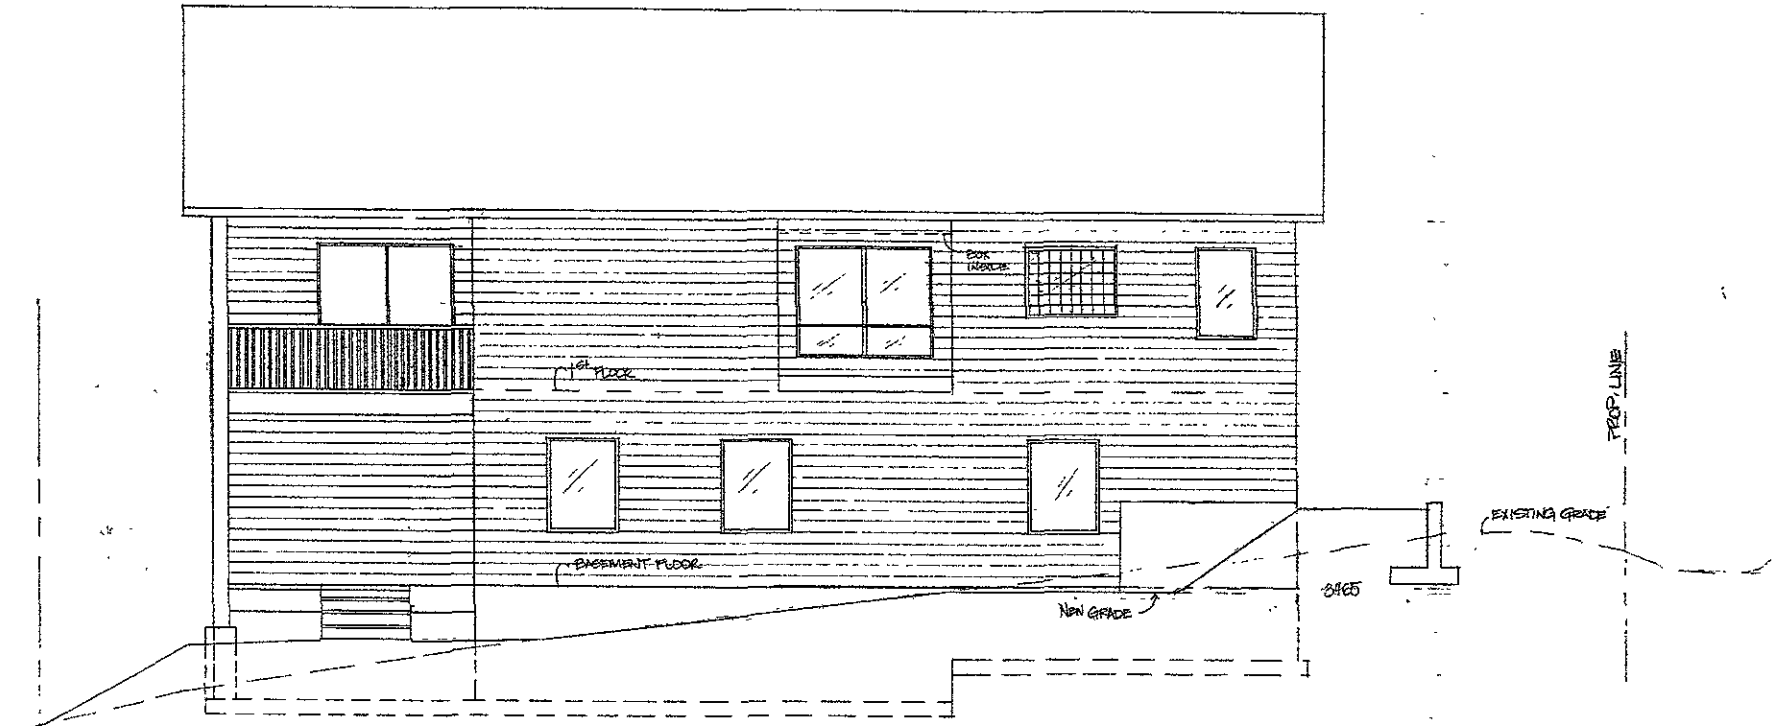

NORTH (REAR) ELEVATION
1/4" = 1'-0"

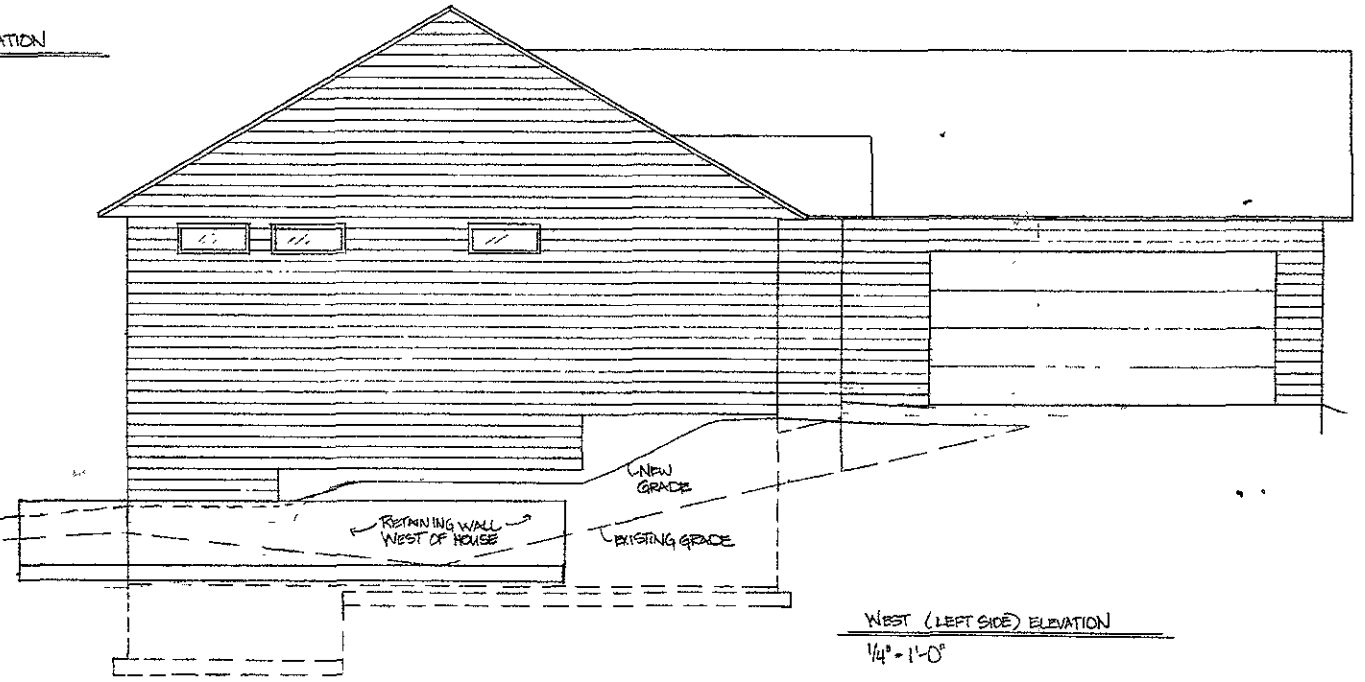

WEST (LEFT SIDE) ELEVATION
1/4" = 1'-0"

RECEIVED

JUL 11 2005

Rapid City Growth
Management Department