

PLAT OF  
**LOTS 1 THROUGH 9 OF BLOCK 3,  
MINNESOTA PARK SUBDIVISION**

(formerly a portion of Tract A of Robbinsdale Addition No. 10  
and a portion of Tract B of Robbinsdale Addition No. 10)

LOCATED IN THE NE $\frac{1}{4}$  OF THE SE $\frac{1}{4}$ ,  
SECTION 13, T1N, R7E, BHM,  
RAPID CITY, PENNINGTON COUNTY, SOUTH DAKOTA

**RECEIVED**

SEP 09 2005


Rapid City Growth  
Management Department

LOT 3

LOT 4

LOT 5

LOT 6

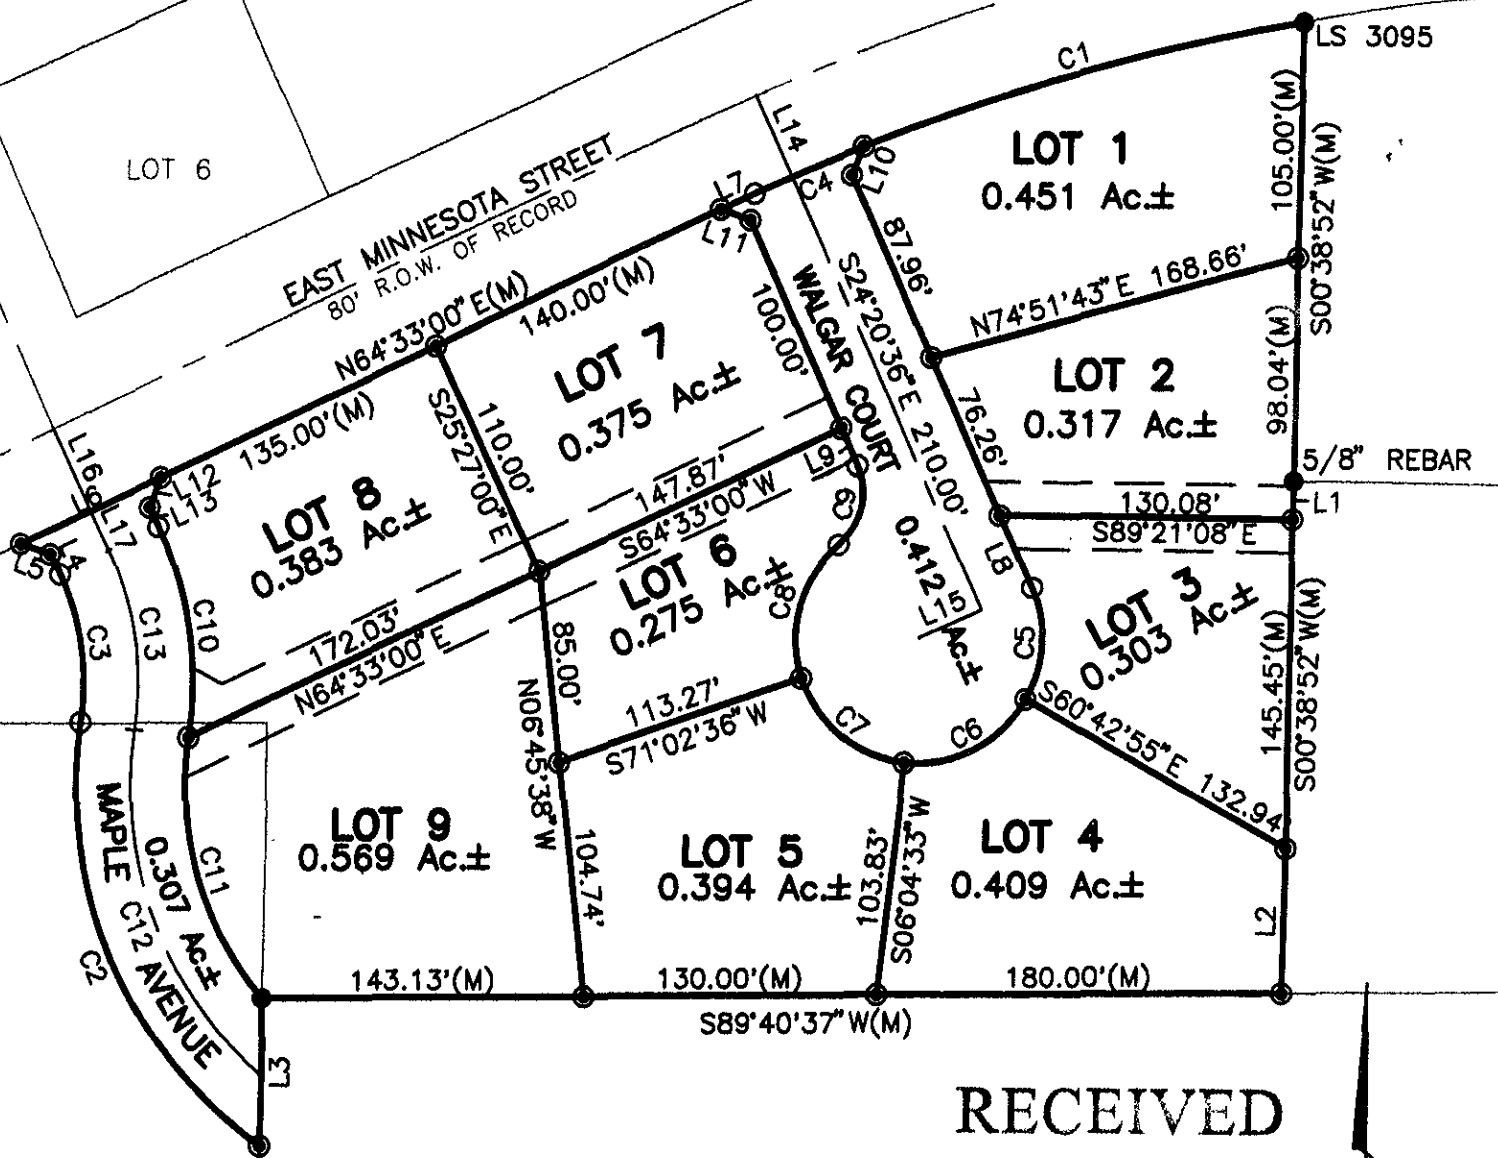

**RECEIVED**

SEP 09 2005

Rapid City Growth  
Management Department

SEPTEMBER 7, 2005  
N.T.S.

