


*SITE PLAN*

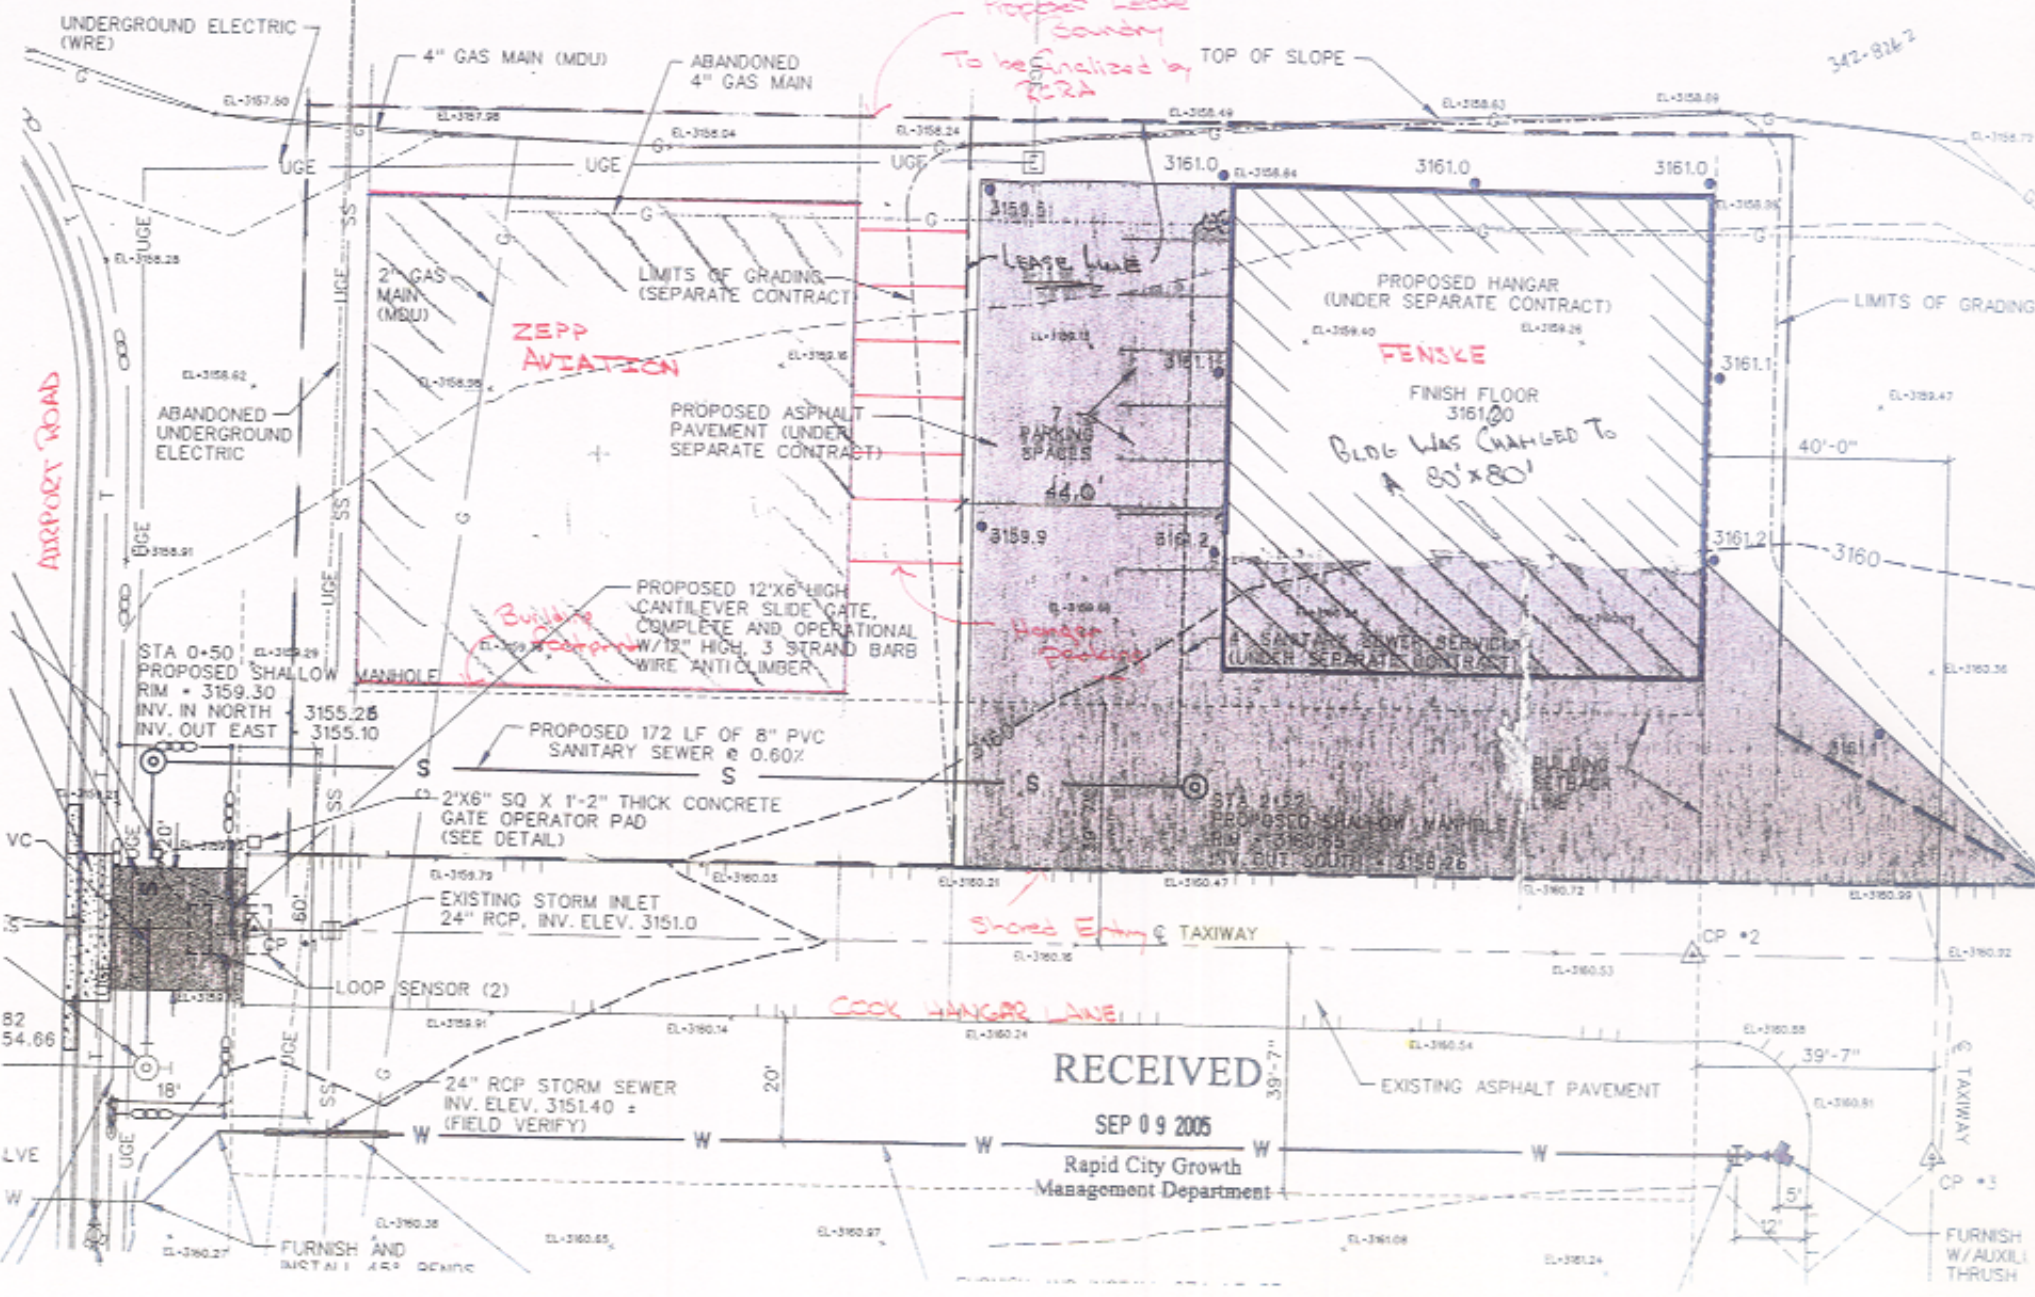

*Proposed Leave boundary To be finalized by RCRA*

*AIRPORT ROAD*

*ZEPP AVIATION*

*FENSKE*

*Building Footprint*

*Hangar Parking*

*Shared Entry to TAXIWAY*

*COOK HANGAR LINE*

RECEIVED  
 SEP 09 2005  
 Rapid City Growth  
 Management Department

342-8162

FURNISH W/AUXILIARY THROUGH