


FIRST FLOOR PLAN
SCALE 1/8" = 1' - 0"

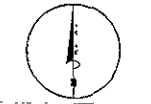

ROBERT E ZAMPOLIN AIA

NO.	05SR	NO.	50
DATE	05/04	BY	05/04









ZAMPOLIN & ASSOCIATES
ARCHITECTS


FIRST FLOOR PLAN

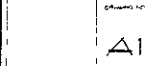

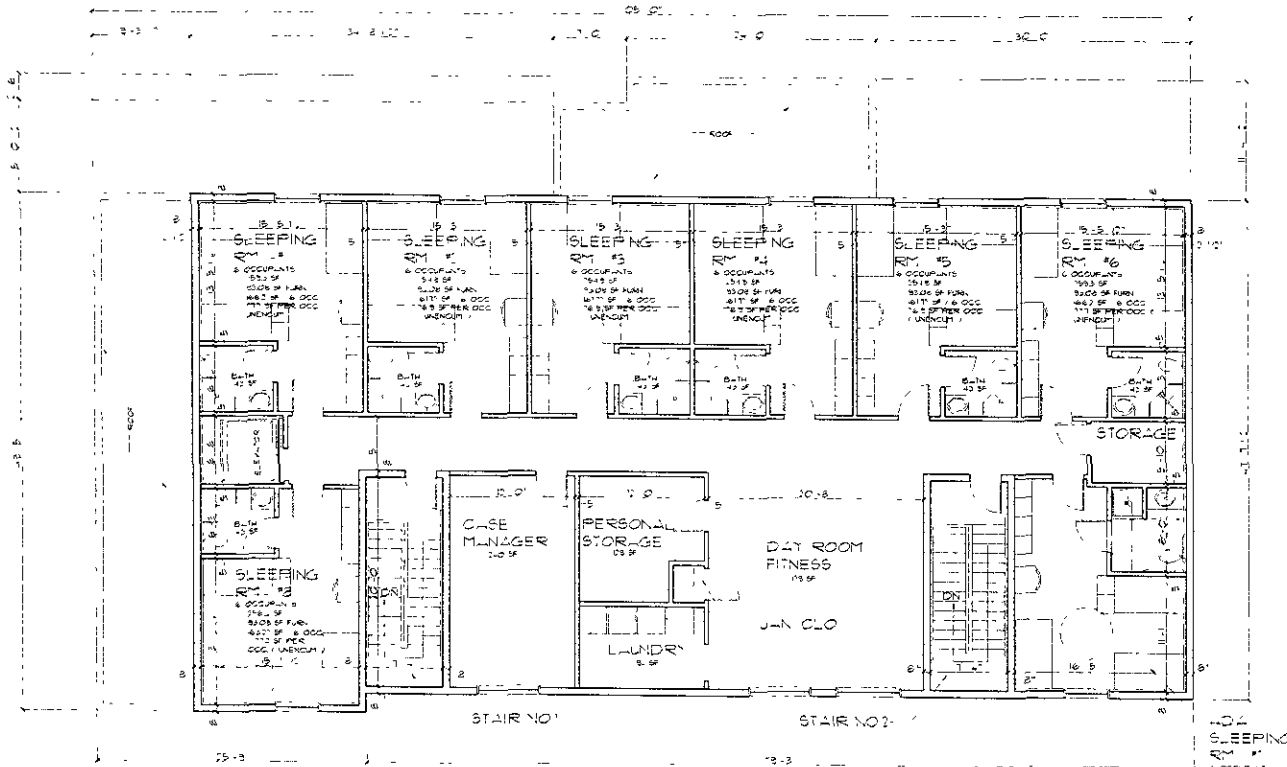

SECOND FLOOR PLAN

05-SR-054-11-C



ROBERT F. ZAMPOLIN, AIA
 ARCHITECT

PROJECT:
 COMMUNITY ALTERNATIVES OF BLACK HILLS




ZAMPOLIN & ASSOCIATES
 ARCHITECTS

11/11/05
 11/11/05

SECOND FLOOR PLAN

A2

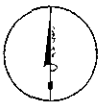

ROBERT E. ZAMPOLIN, AIA












PROJECT	COMMUNITY ALTERNATIVES OF BLACK HILLS
LOCATION	REAR SIDE SOUTH EAST...
DATE	
REVISION	
NO.	
DATE	
BY	
NO.	
DATE	
BY	
NO.	
DATE	
BY	

COMMUNITY ALTERNATIVES OF BLACK HILLS


REAR SIDE SOUTH EAST...


ZAMPOLIN & ASSOCIATES ARCHITECTS


311 FRENCH AVE. SUITE 200
SOUTH DAKOTA 57001

FRONT & REAR ELEVATIONS

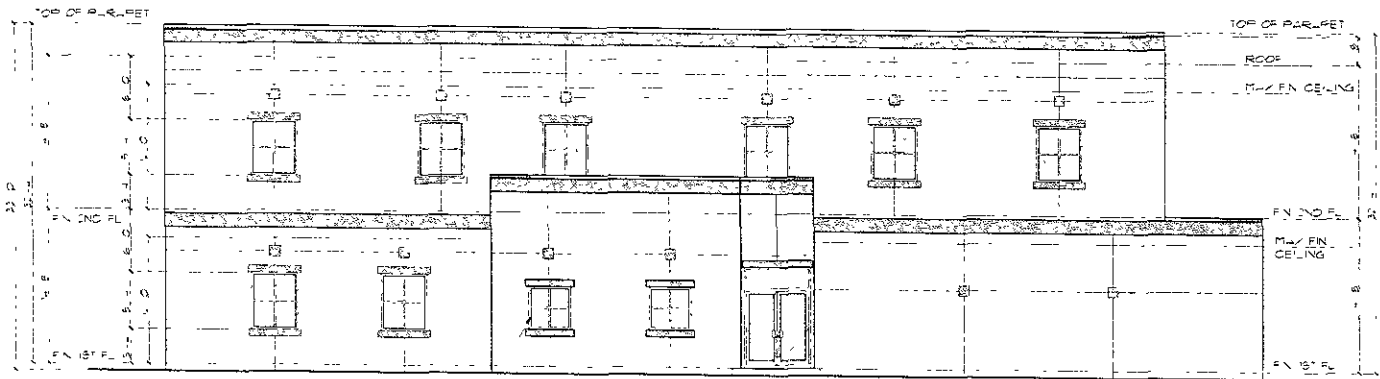


FRONT ELEVATION
SCALE 3/8" = 1'-0"

--- ALUMINUM COPING

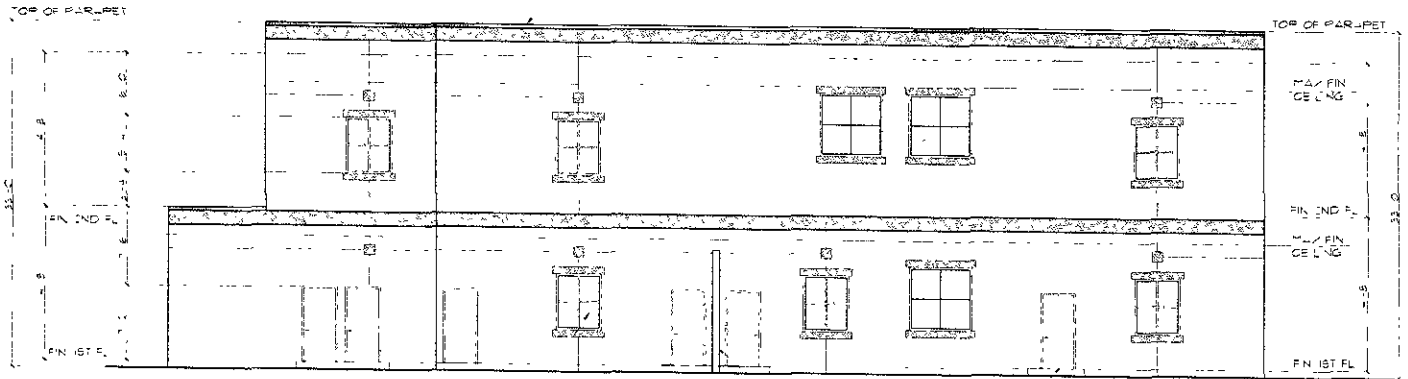

REAR ELEVATION
SCALE 3/8" = 1'-0"


05SR054

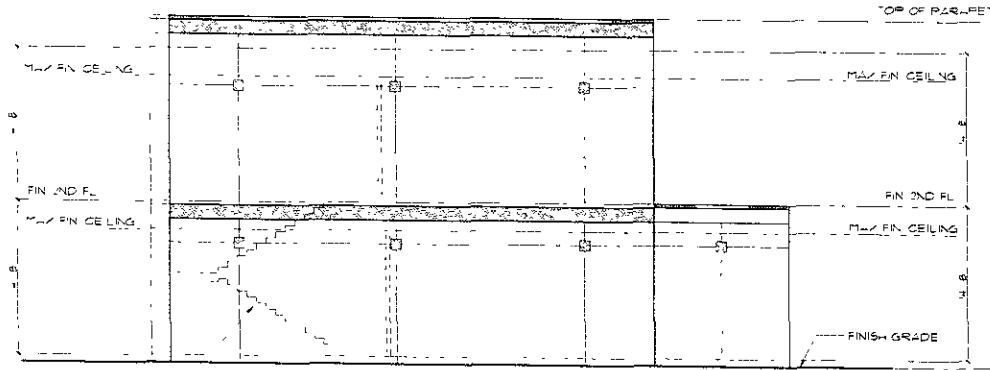

LINE OF STAIR BEYOND ...

LEFT ELEVATION

SCALE 3/4\"/>

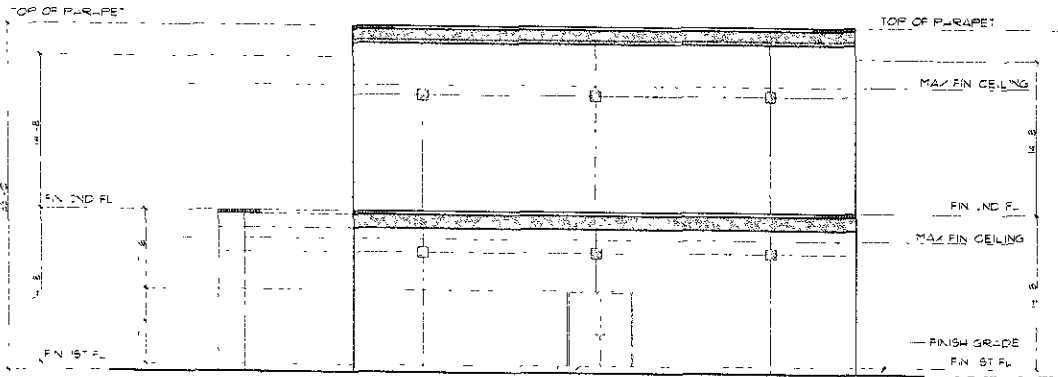

CONCRETE
PLATFORM
TYPICAL

RIGHT ELEVATION

SCALE 3/4\"/>



ROBERT E. ZAMPOLIN AIA


PROJECT NO. 0509
PROJECT NAME: COMMUNITY ALTERNATIVES OF BLACK HILLS SOUTH SLOPE

REVISIONS

NO.	DESCRIPTION	DATE

PROJECT: COMMUNITY ALTERNATIVES OF BLACK HILLS SOUTH SLOPE

DRAWN BY: ...

REVIEWED BY: ...

PROJECT NUMBER: 0509

DATE: 7/10

ISSUE SET: ...

REVISION SET: ...

ZAMPOLIN & ASSOCIATES
ARCHITECTS


LEFT & RIGHT SIDE ELEVATIONS

DRAWING NO. **44**