


*Handwritten signature*

Rapid City Growth  
Management Department


SEP 06 2005

RECEIVED

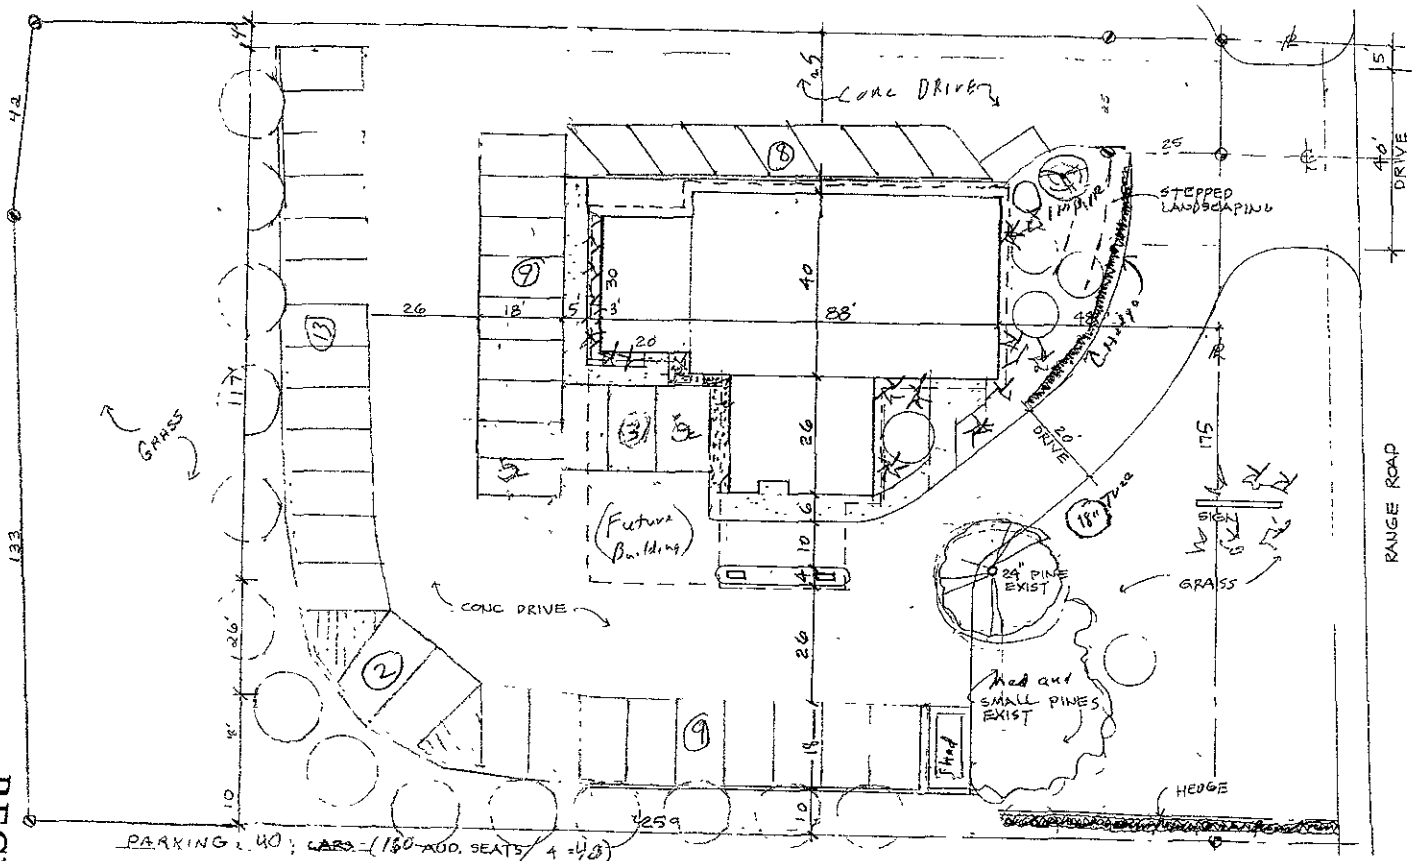

PARKING 40; ~~CARP~~ (180-XXX SEATS) 4=48

SITE PLAN 1" = 20'-0"

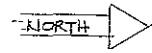

ABIDING WORD EV  
LUTHERAN CHURCH  
RAPID CITY SD  
4021 Range Road