


LOT 5 OF NICHOLL'S SUBDIVISION

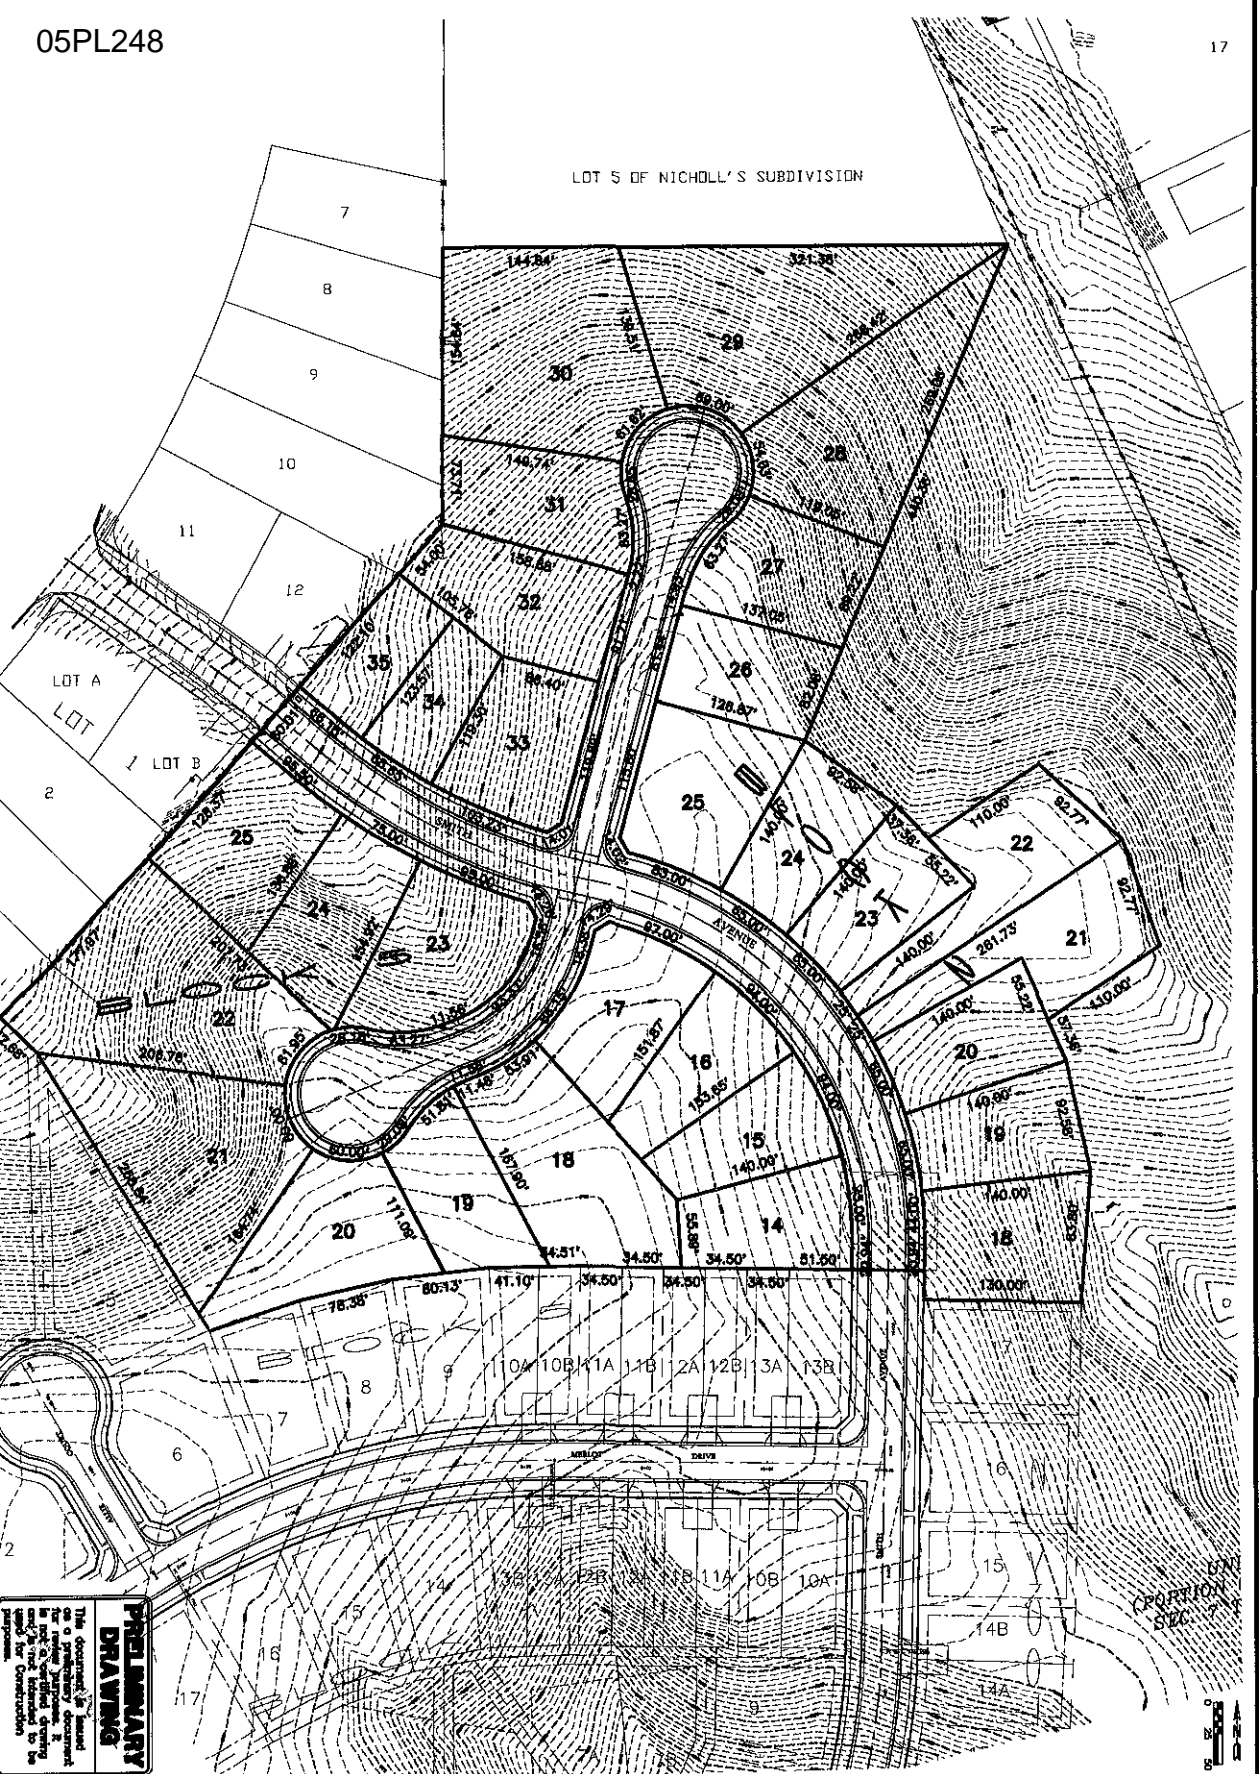

PRELIMINARY DRAWINGS

The drawings herein are based on a preliminary document for a subdivision. It is not a certified drawing and should not be used for construction purposes.

1

**PARK MEADOWS SUBDIVISION
PHASE 4
RAPID CITY, SOUTH DAKOTA**

**LAYOUT PLAN
LOTS 14 THROUGH 35, BLOCK 5
LOTS 14 THROUGH 23, BLOCK 6
PARK MEADOWS SUBDIVISION**

DESIGNED: GW
 DETAILED: MR
 CHECKED: GW
 APPROVED:
 DATE: 12/30/05



1830 West Fulton Street
 Rapid City, SD 57702
 1021 Junction Avenue
 Sturgis, SD 57786
 Phone: (605) 941-7900
 cetec@rushmore.com