


06SV001

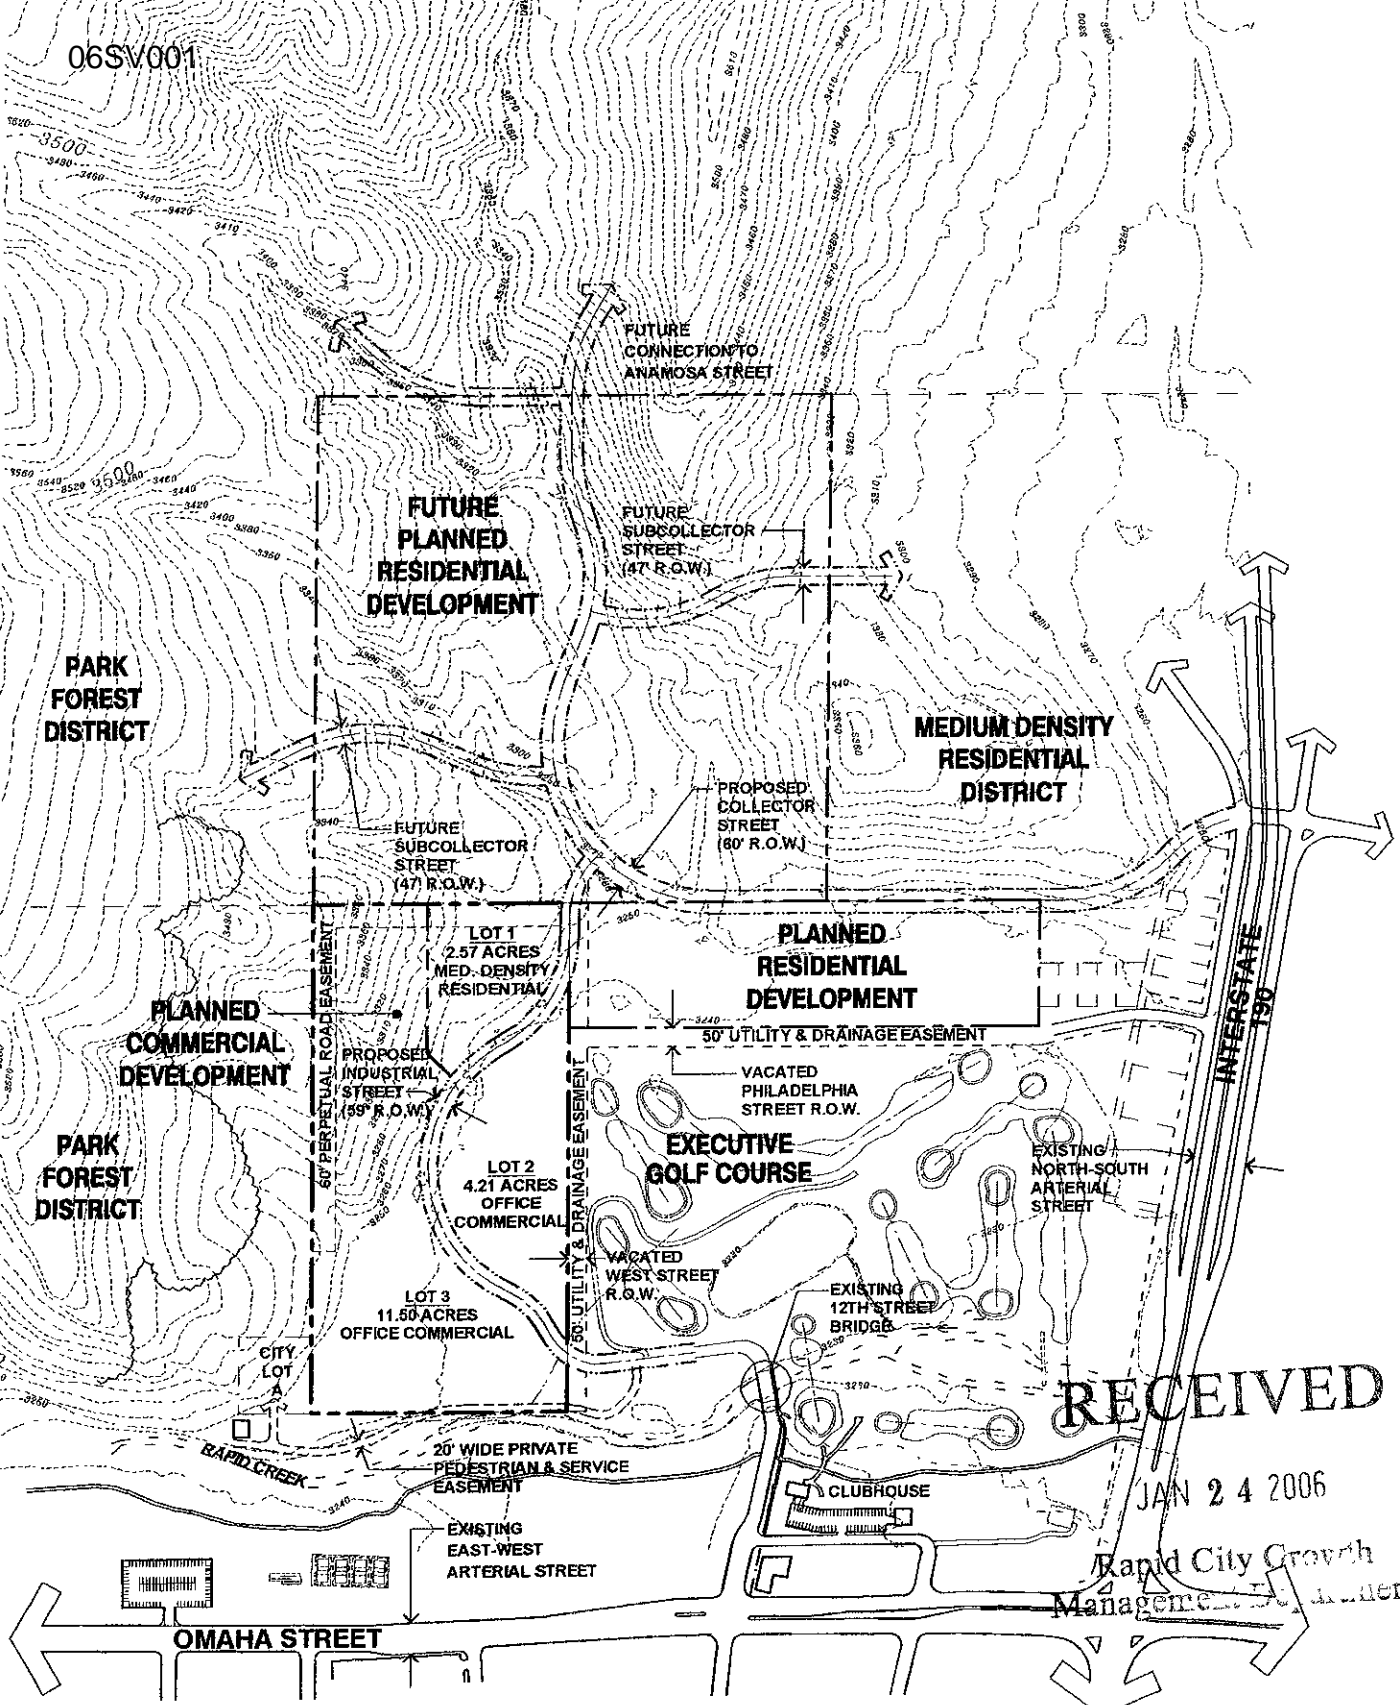

RECEIVED

JAN 24 2006


Rapid City Growth Management

PLANNED UNIT DEVELOPMENT FOR
THE VILLAGE AT FOUNDERS PARK

SCALE: 1" = 200'-0"

REVISED 1-24-06

AREA MASTER PLAN

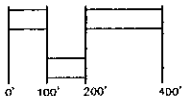

DESIGN WORKS
 525 South Joseph St.
 Suite B
 Rapid City, SD 57101
 Phone: 605/724-0294
 Fax: 605/724-9666