


06PD011

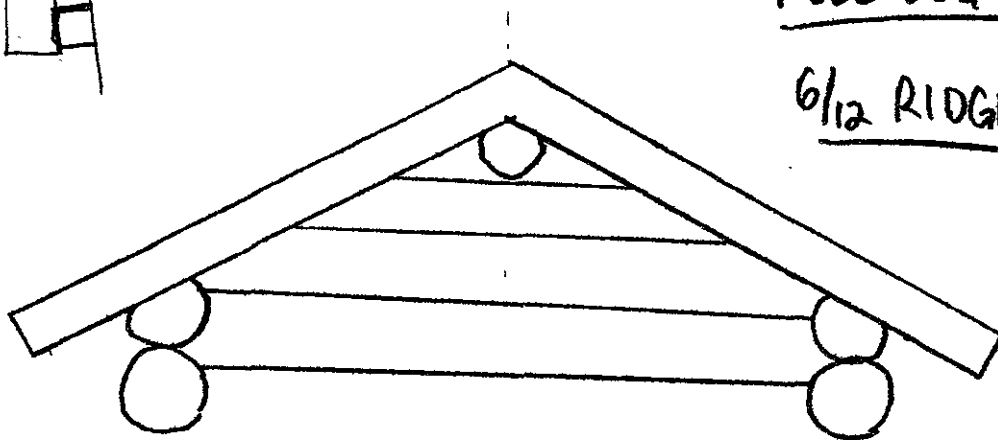


FULL LOG GABLES

6/12 RIDGE



BLACK HILLS BLEND LOG PLANS

REC

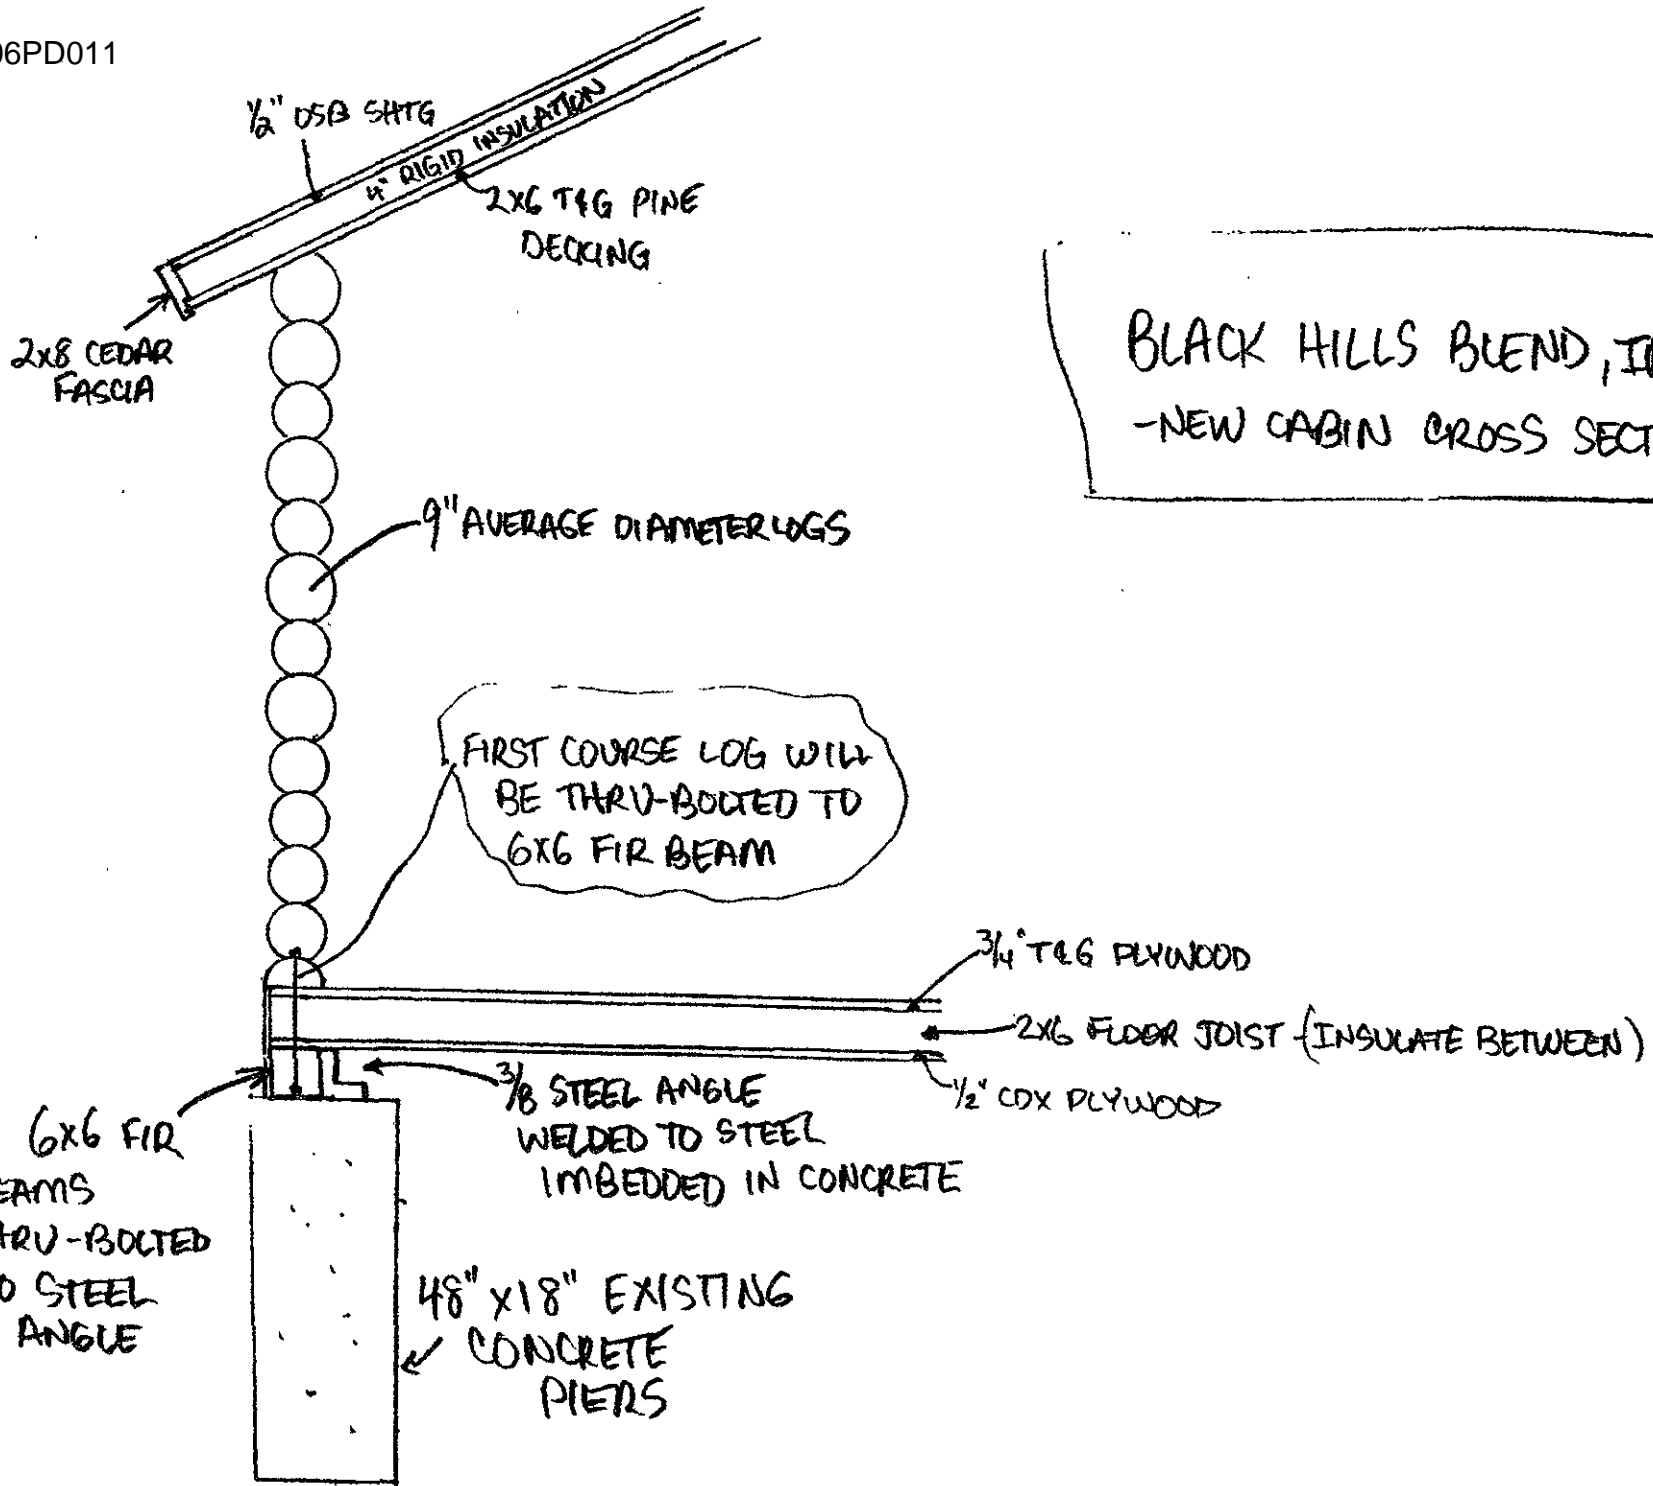

BLACK HILLS BLEND, INC
-NEW CABIN CROSS SECTION

STRAIGHT CUT

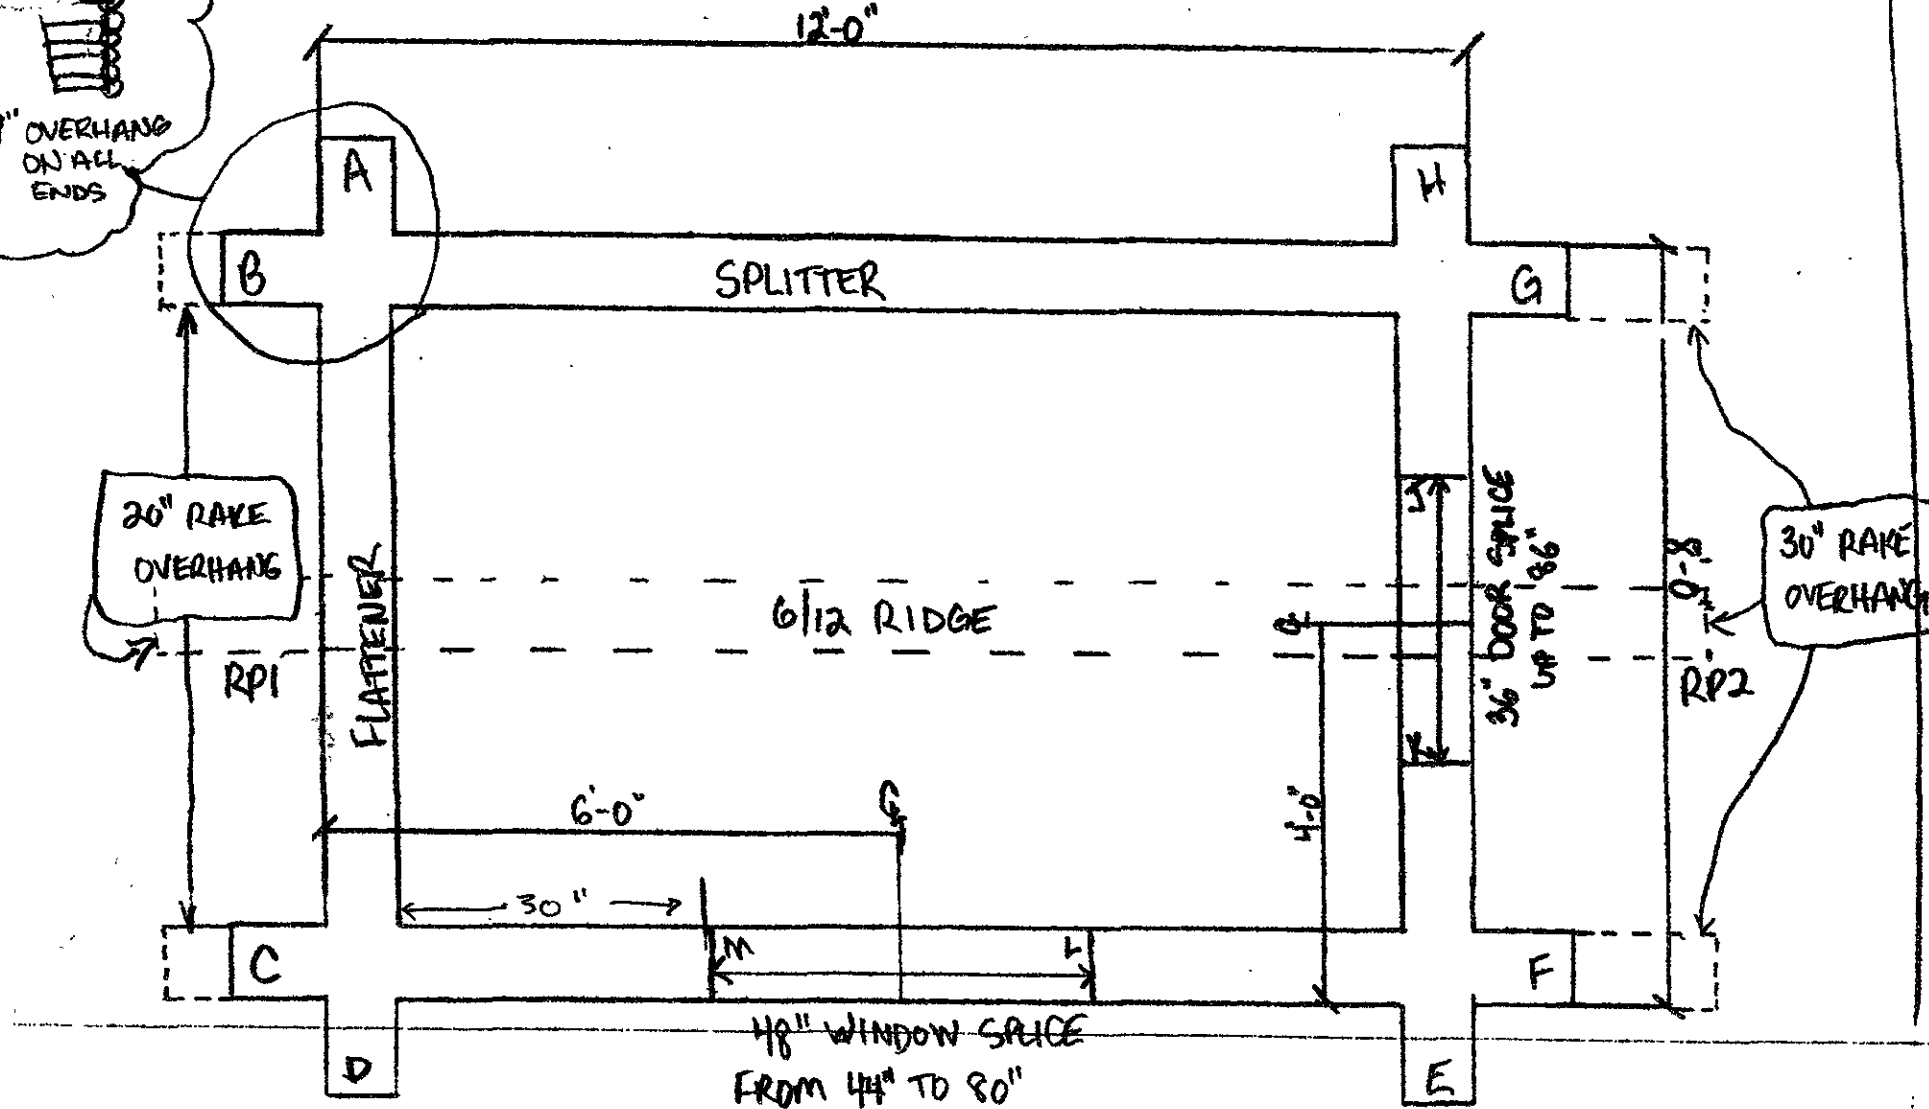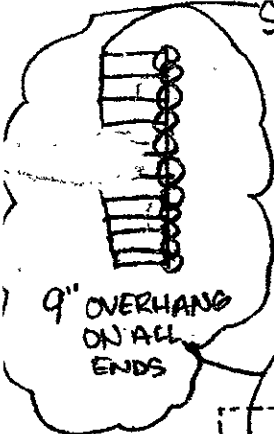

BLACK HILLS BLEND LOG PLANS