



NOTES:

Coordinate with Golf Course Superintendent prior to starting work along golf course.

Remove and reset existing steel post and cable fence along new right of way from 0+00 to 1+ 60 Rt.

Transition from existing to proposed street section 0-40 to 0+00. Replace existing golf cart path approach.

Provide temporary access to golf course from existing W. Chicago Street.

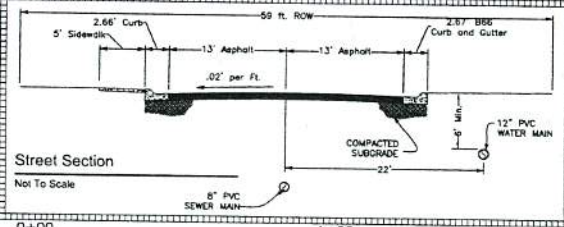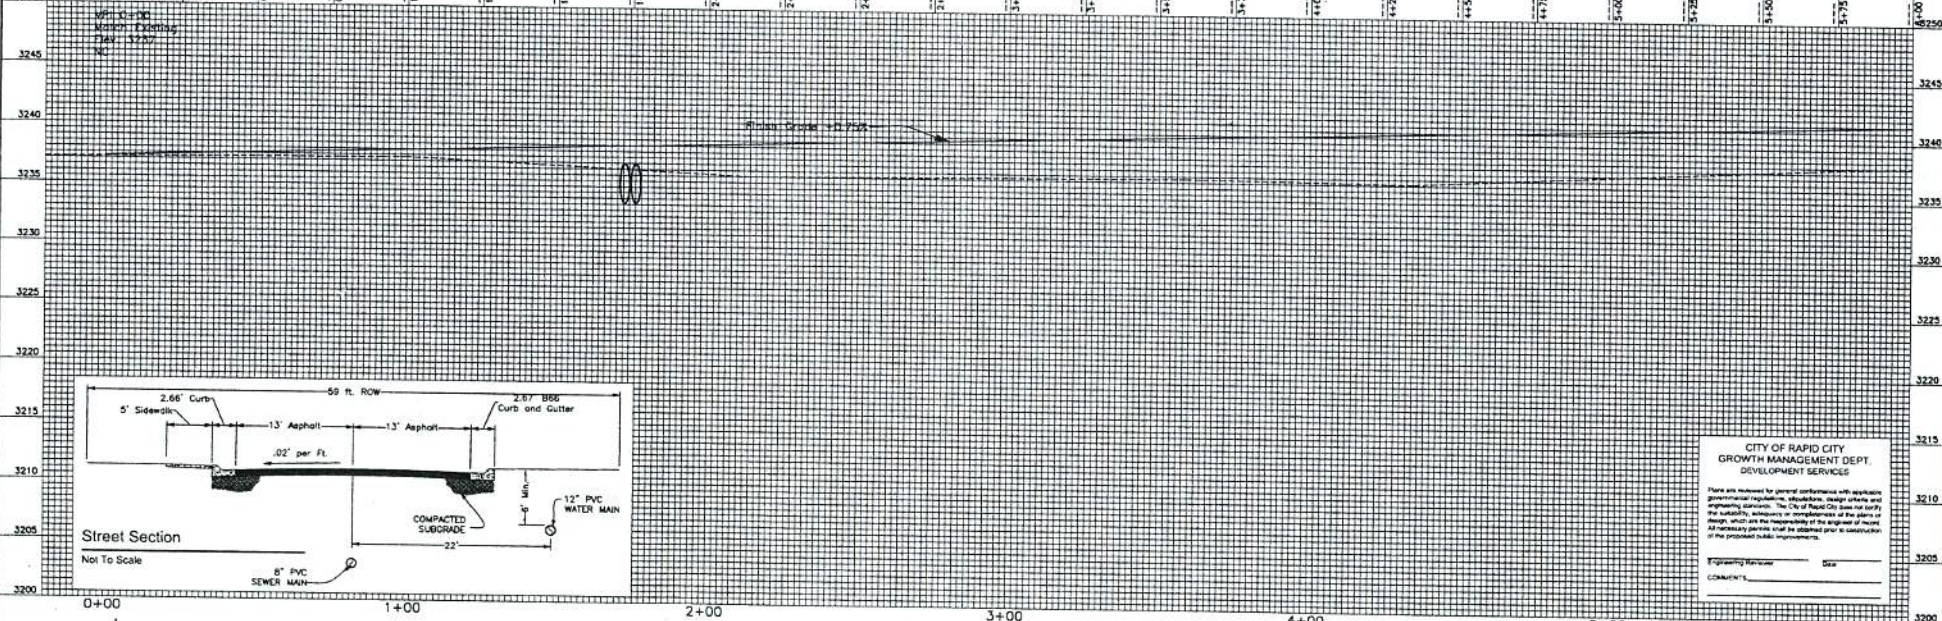

CITY OF RAPID CITY
GROWTH MANAGEMENT DEPT.
DEVELOPMENT SERVICES


Engineering: _____ Date: _____

Comments: _____