


4/12

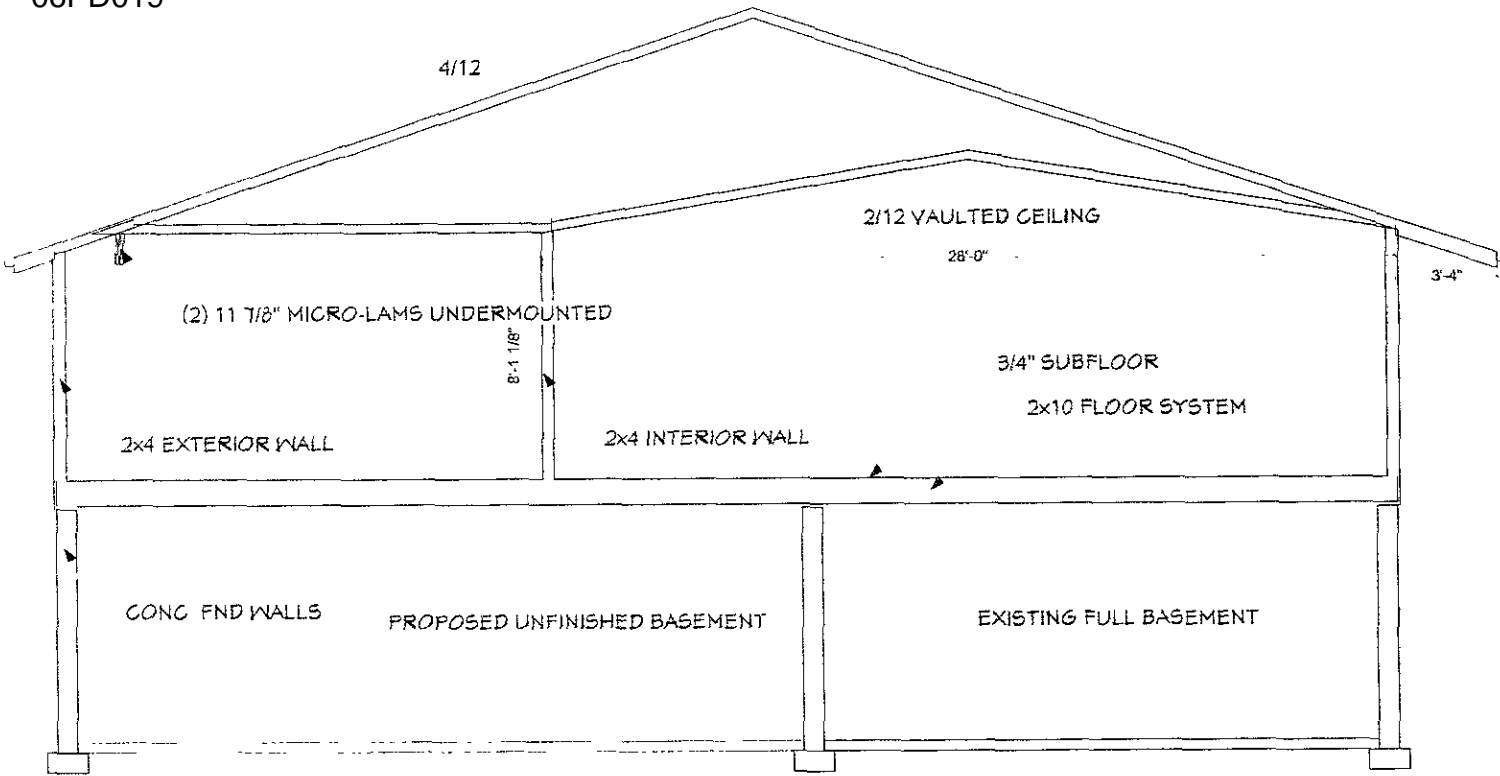

D
6

STRUCTURAL SECTION