


06UR011

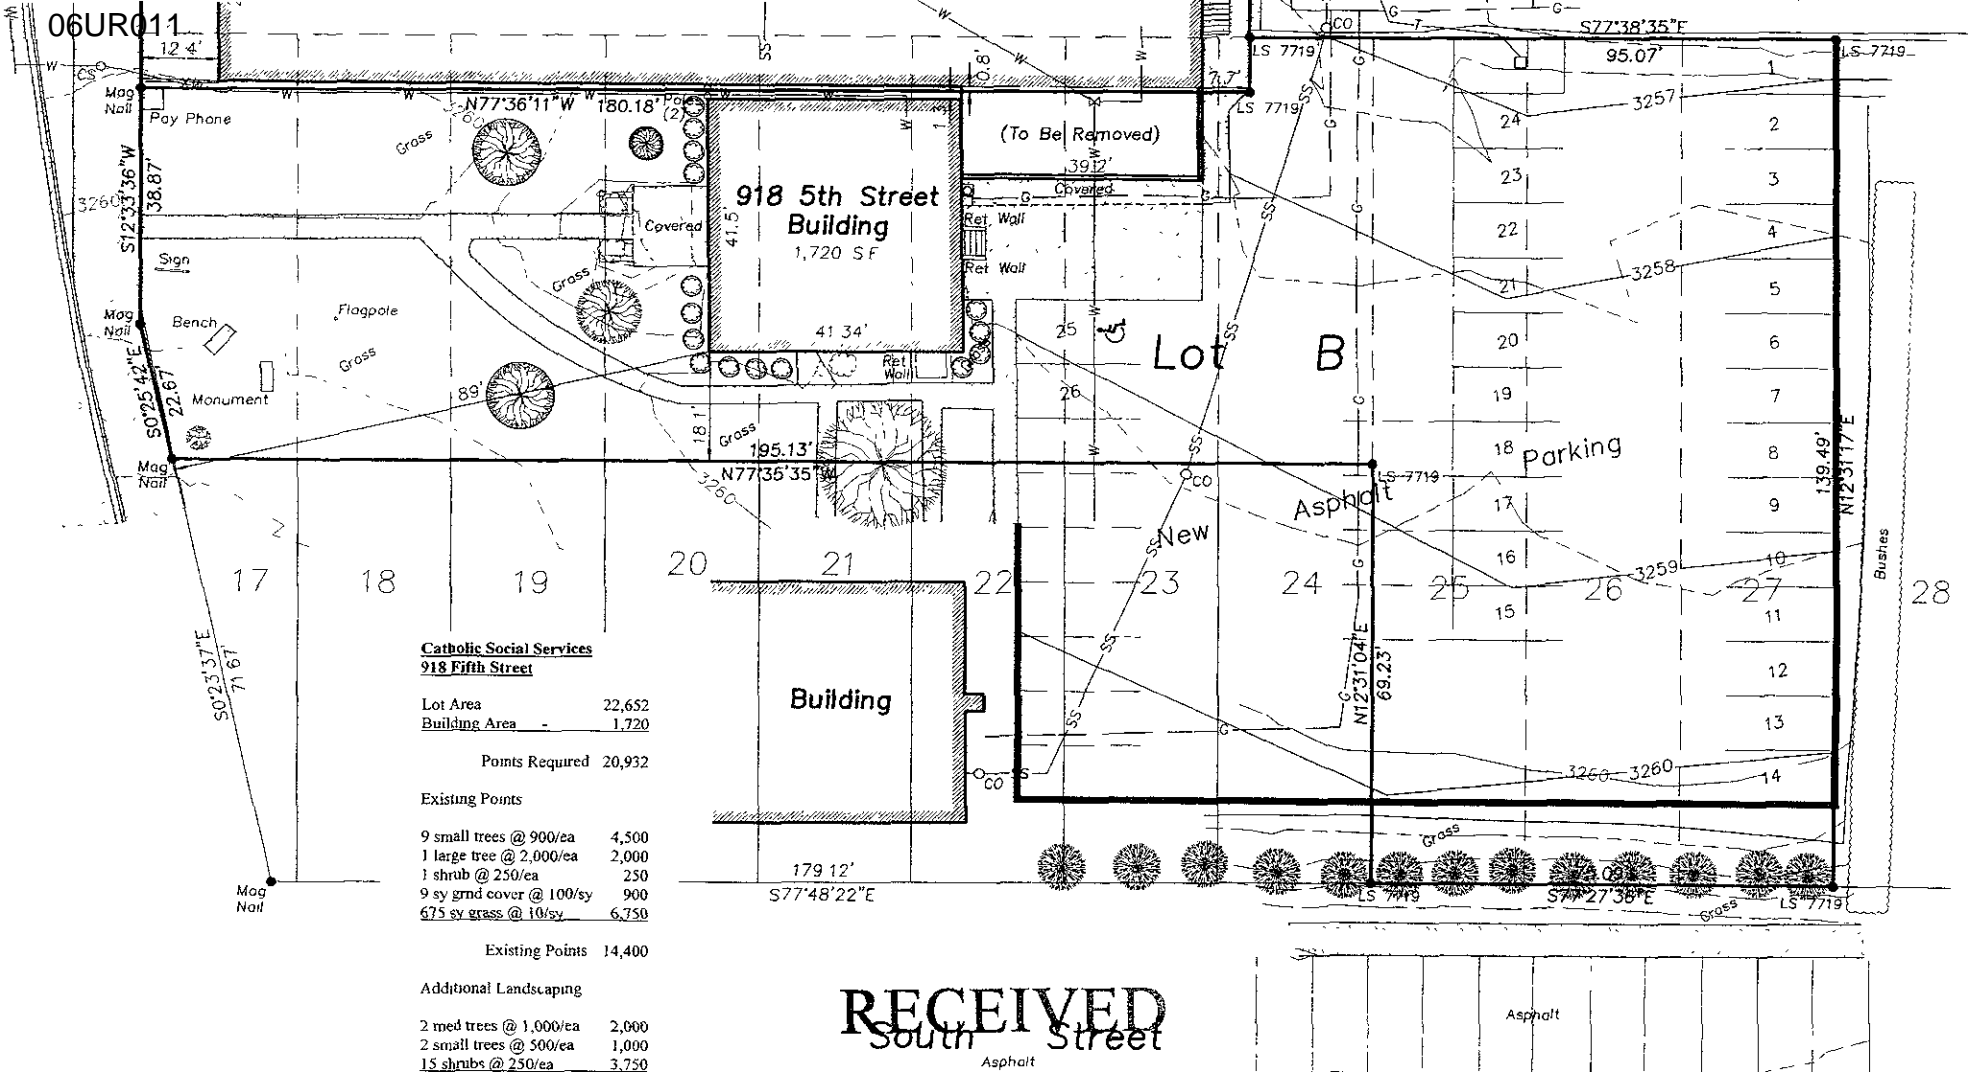

**Catholic Social Services
918 Fifth Street**

Lot Area 22,652
Building Area 1,720

Points Required 20,932

Existing Points

- 9 small trees @ 900/ea 4,500
- 1 large tree @ 2,000/ea 2,000
- 1 shrub @ 250/ea 250
- 9 sy grnd cover @ 100/sy 900
- 675 sy grass @ 10/sy 6,750

Existing Points 14,400

Additional Landscaping

- 2 med trees @ 1,000/ea 2,000
- 2 small trees @ 500/ea 1,000
- 15 shrubs @ 250/ea 3,750

RECEIVED
South Street

Asphalt