


06PD026

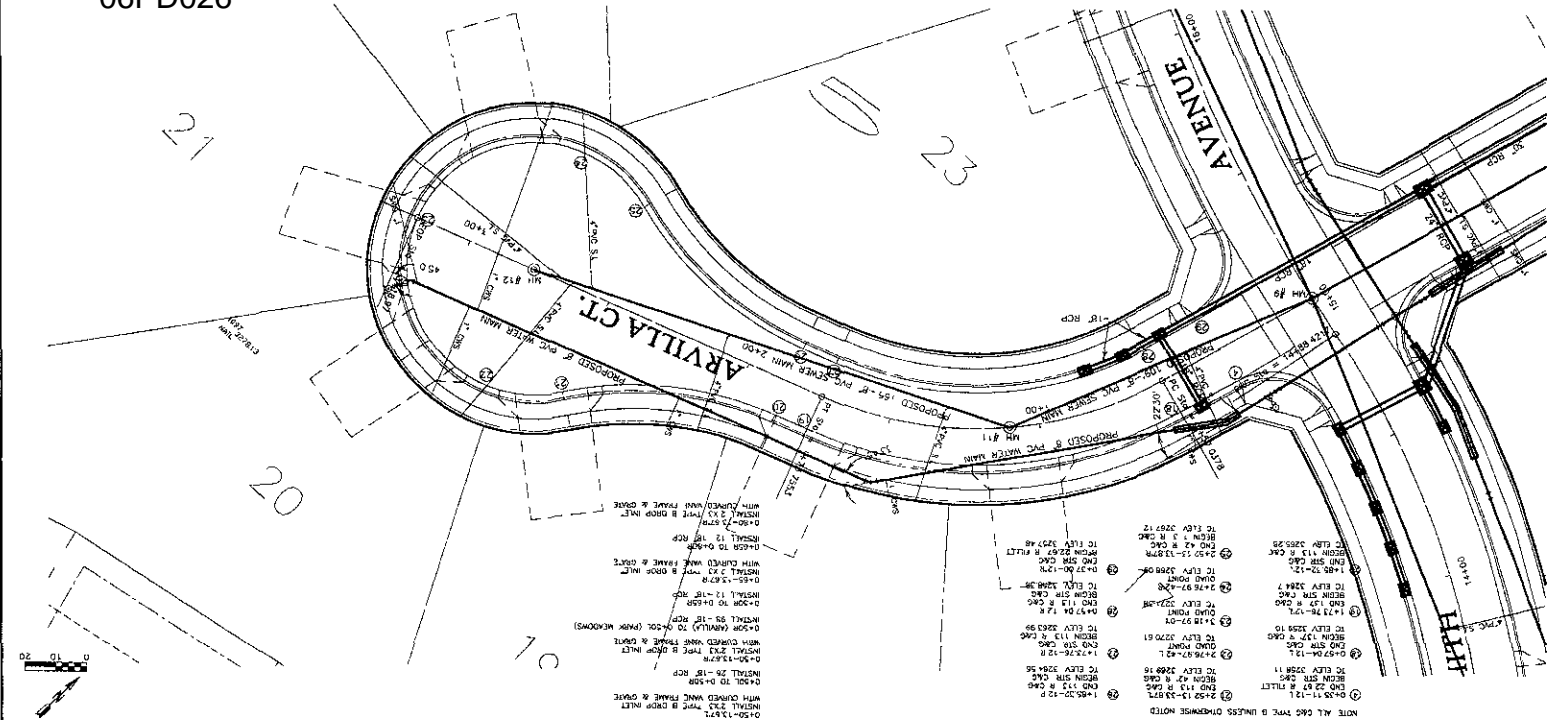





