



EXHIBIT A

BEARING	R (FT)	L (FT)	LC (FT)
3°11'E	2216.83	31.42	31.42
7°43'E	2216.83	349.77	349.41
17°00'E	2216.83	198.67	198.80
22°00'E	2216.83	248.74	248.81
3°34'W	32.33	31.23	30.03
1°09'W	582.33	41.36	41.35
7°46'W	3057.50	189.50	188.47
1°28'W	2234.33	234.30	234.20
7°43'W	942.50	308.73	305.37
1°38'E	1057.50	330.67	329.32
3°46'E	2349.33	235.83	235.73
7°33'E	2842.50	219.66	219.61
1°23'E	32.33	27.49	26.67
7°30'W	211.48	361.18	318.88
1°28'W	2368.83	248.20	248.08
5°55'W	2368.83	44.55	44.55
4°25'W	2368.83	150.29	150.27
1°17'W	2368.83	33.05	33.04
7°29'W	2368.83	371.50	371.12

NUMBER	DIRECTION	DISTANCE
L1	N42°17'28"W	23.94'
L2	S42°17'28"W	22.09'
L3	N84°37'06"W	33.35'
L4	N02°01'29"E	58.86'
L5	N02°01'29"E	61.98'
L6	S84°37'06"E	33.35'
L7	S31°31'41"E	21.69'
L8	N31°31'41"E	20.44'
L9	N02°01'29"E	231.64'
L10	N88°01'25"W	25.00'
L11	N02°01'29"E	36.30'

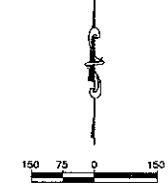

**LEGEND**  
 ● FOUND SURVEY MONUMENT  
 ▨ VACATED EXISTING ROW

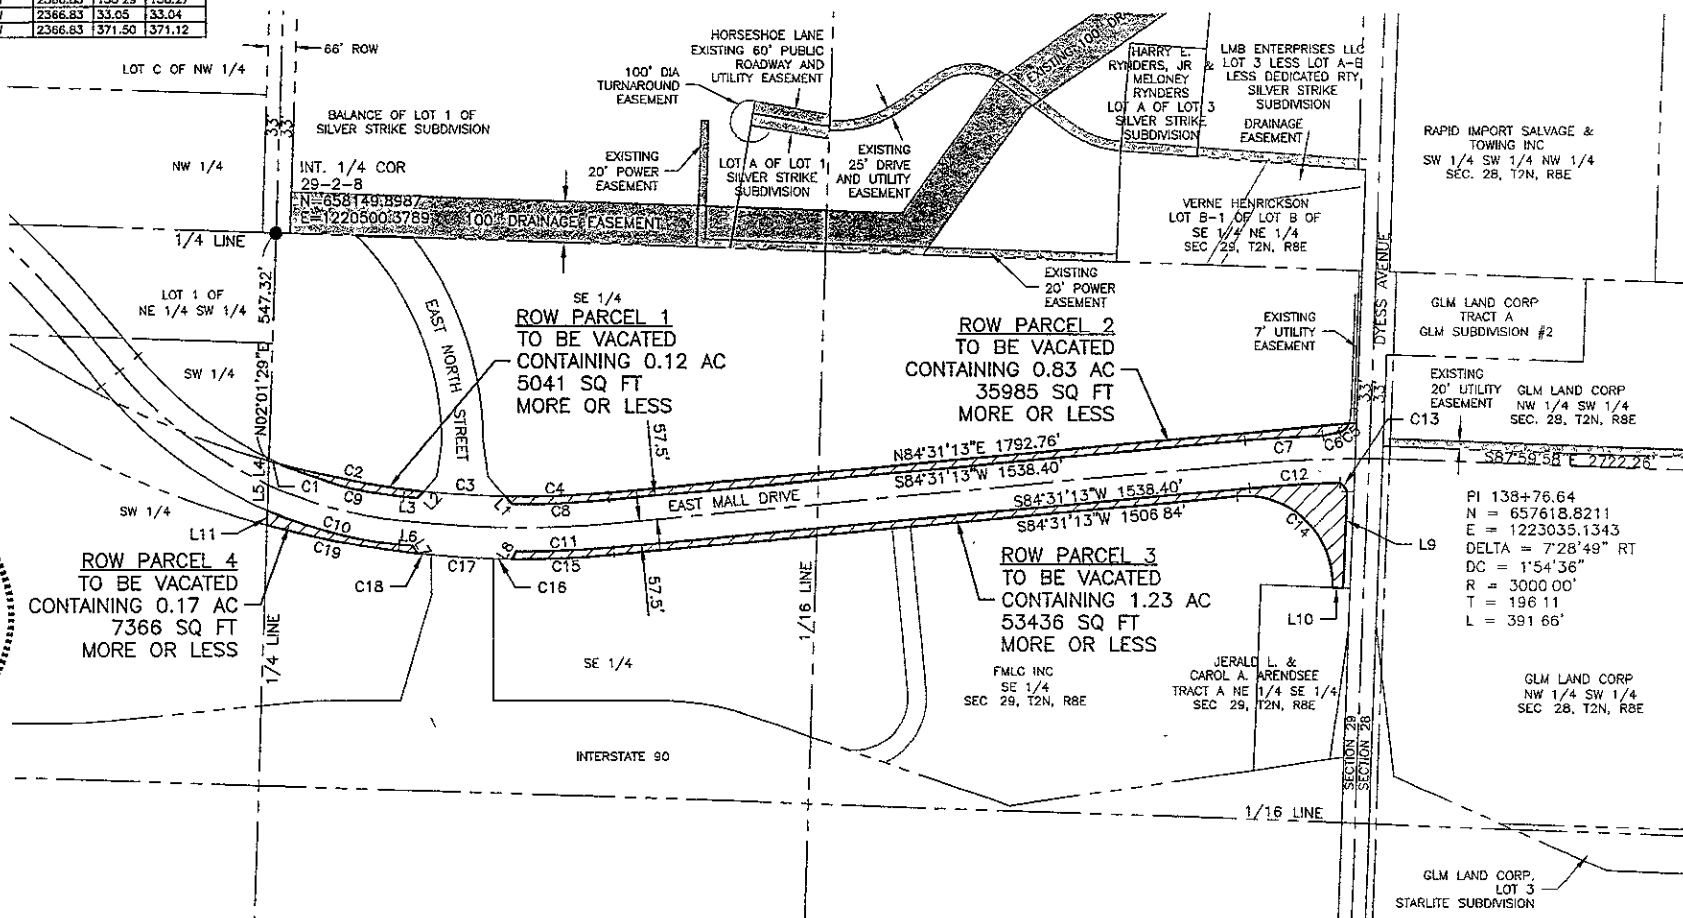

PI 138+76.64  
 N = 657618.8211  
 E = 1223035.1343  
 DELTA = 7°28'49" RT  
 DC = 1'54'36"  
 R = 3000.00'  
 T = 196.11  
 L = 391.66'

SE 1/4 LAND SURVEY TOP