


06PD040

UTILITY BOX
LP

RET WALL
3/8"

RAPID CITY REGIONAL HOSPITAL FRONT ISLAND RE-LANDSCAPE

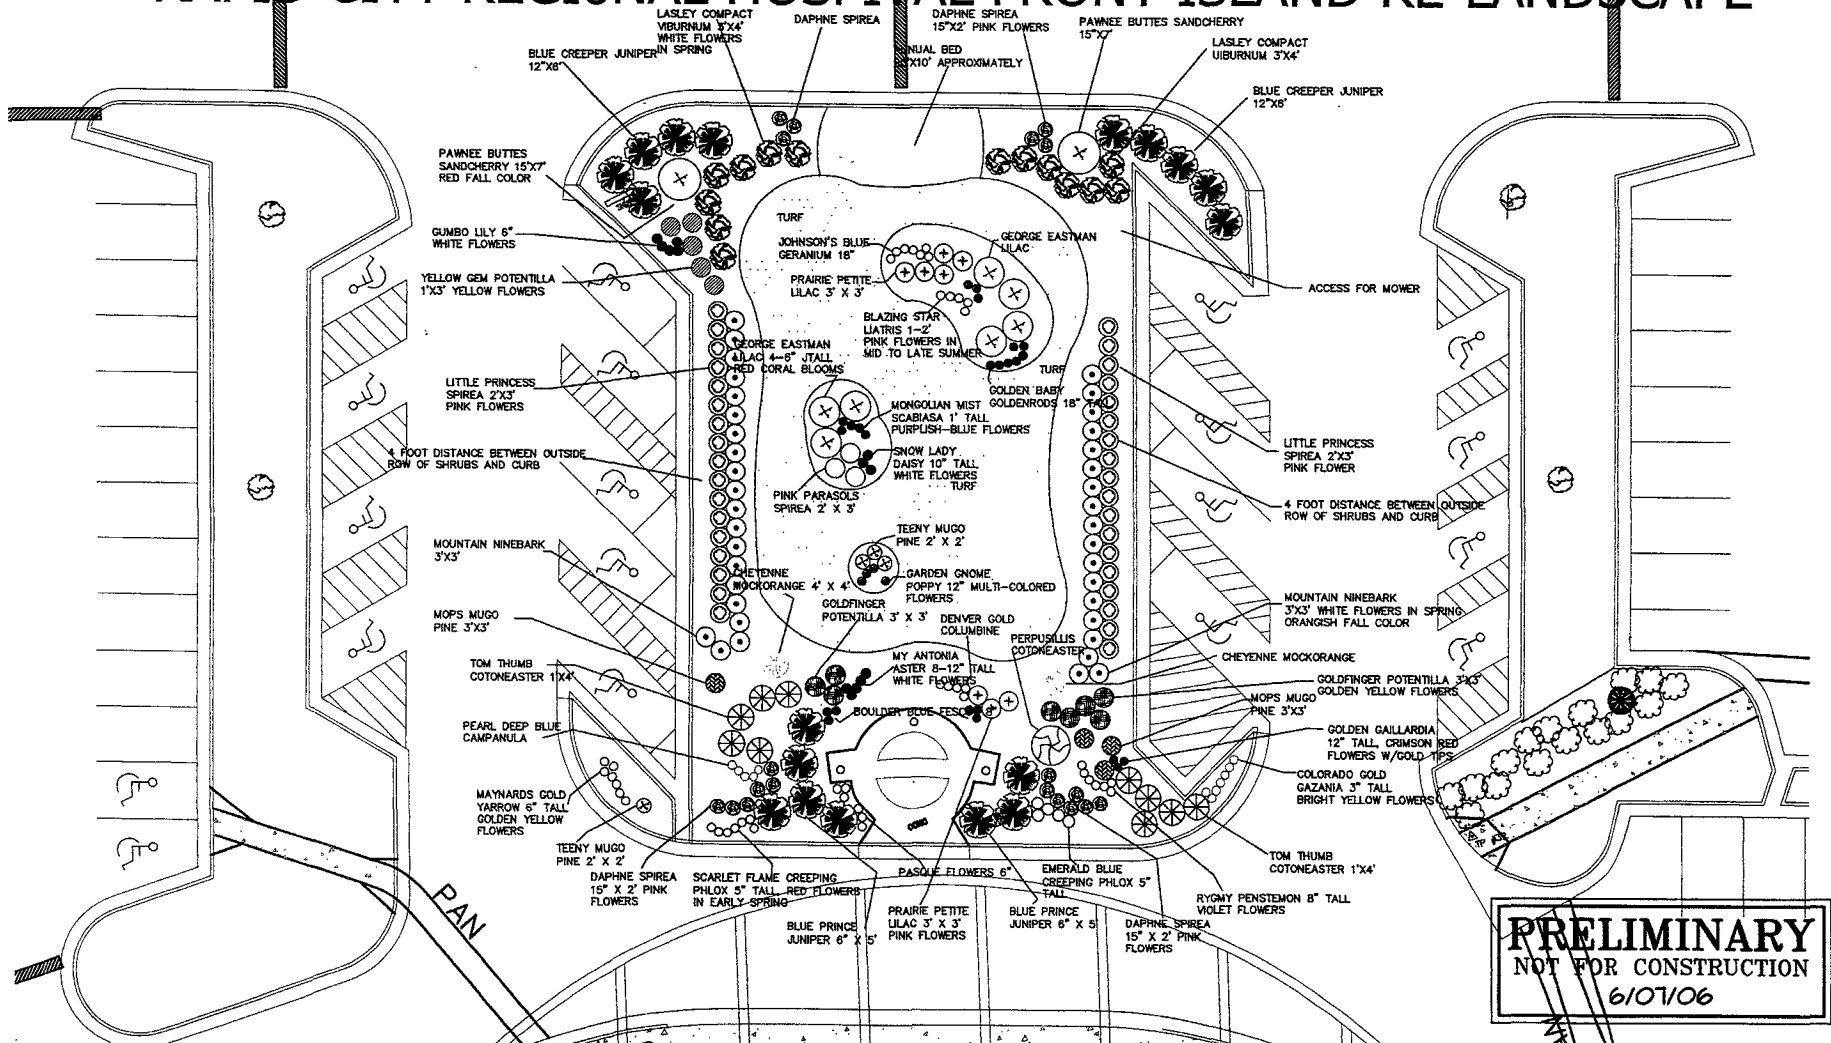

PRELIMINARY
 NOT FOR CONSTRUCTION
 6/10/106