


EAST SAINT PATRICK STREET

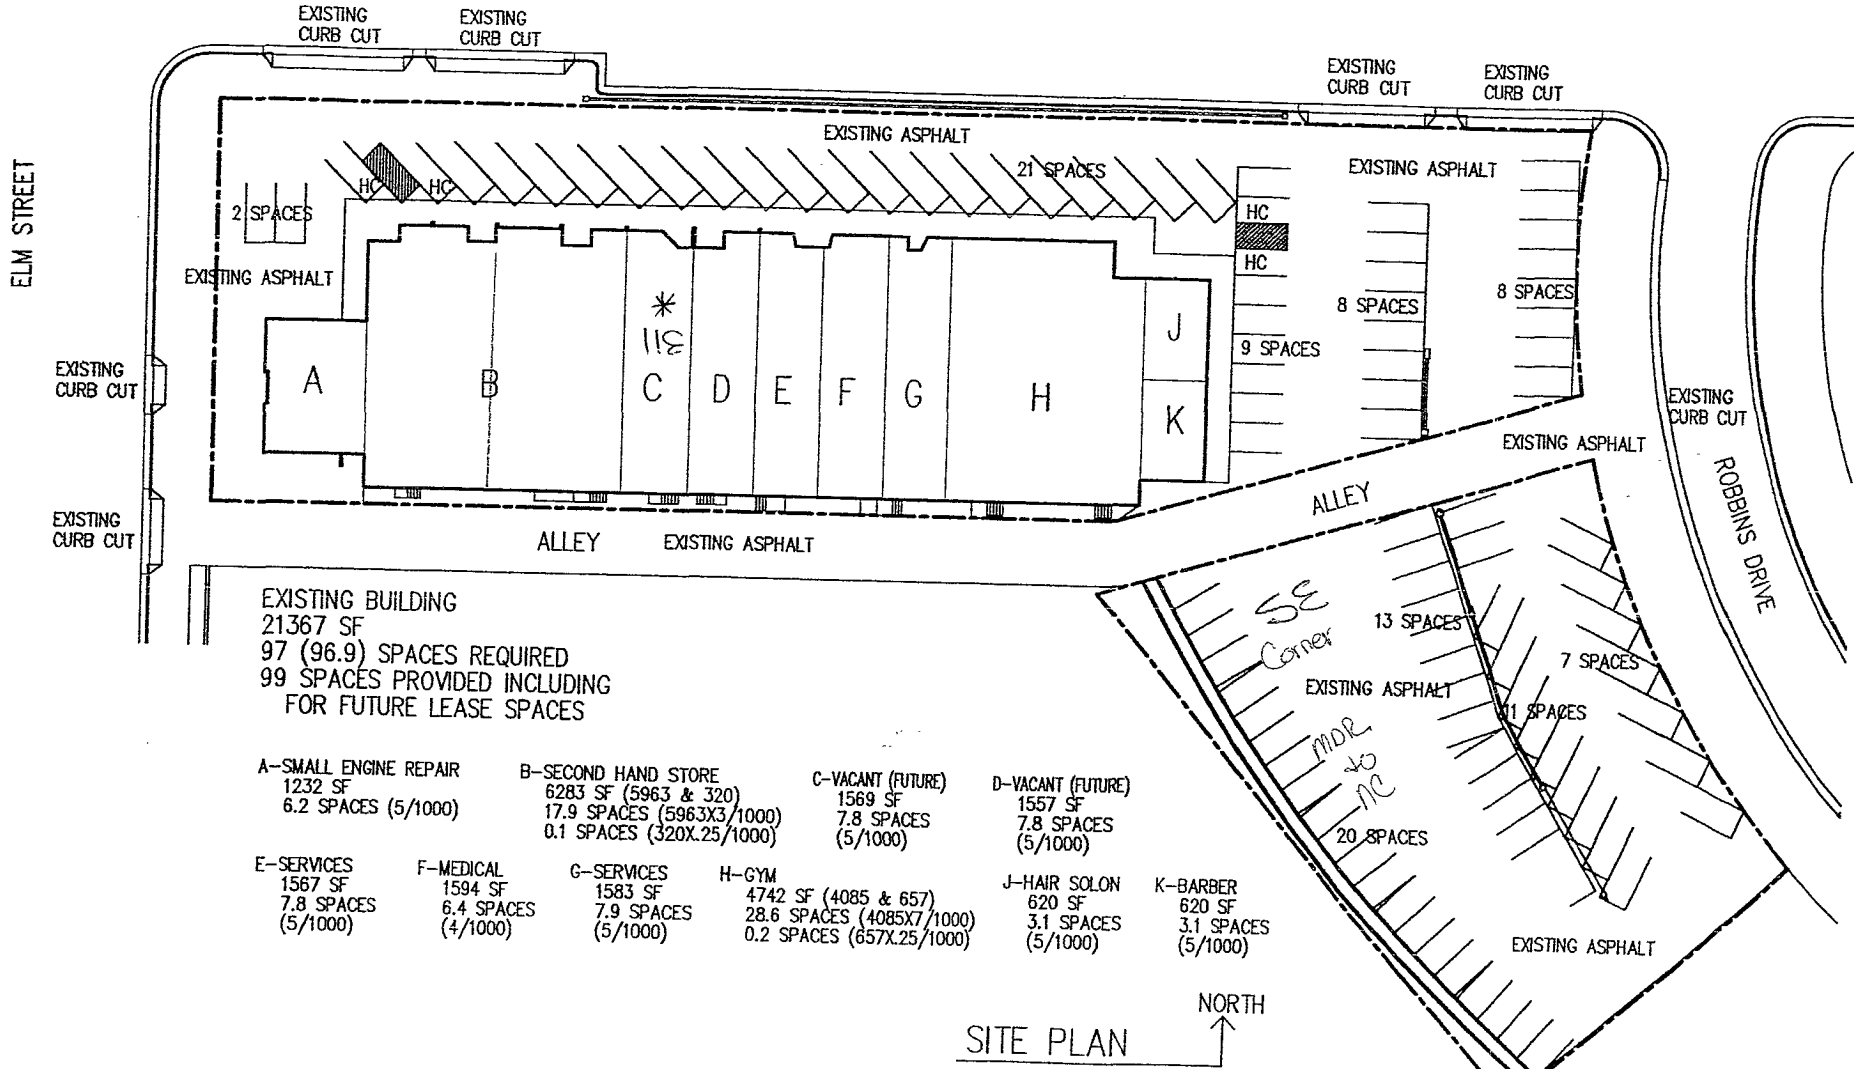

EXISTING BUILDING
 21367 SF
 97 (96.9) SPACES REQUIRED
 99 SPACES PROVIDED INCLUDING
 FOR FUTURE LEASE SPACES

- | | | | |
|---|---|--|---|
| A-SMALL ENGINE REPAIR 1232 SF 6.2 SPACES (5/1000) | B-SECOND HAND STORE 6283 SF (5963 & 320) 17.9 SPACES (5963X3/1000) 0.1 SPACES (320X.25/1000) | C-VACANT (FUTURE) 1569 SF 7.8 SPACES (5/1000) | D-VACANT (FUTURE) 1557 SF 7.8 SPACES (5/1000) |
| E-SERVICES 1567 SF 7.8 SPACES (5/1000) | F-MEDICAL 1594 SF 6.4 SPACES (4/1000) | G-SERVICES 1583 SF 7.9 SPACES (5/1000) | H-GYM 4742 SF (4085 & 657) 28.6 SPACES (4085X7/1000) 0.2 SPACES (657X.25/1000) |
| | | | J-HAIR SOLON 620 SF 3.1 SPACES (5/1000) |
| | | | K-BARBER 620 SF 3.1 SPACES (5/1000) |

SITE PLAN

NORTH