
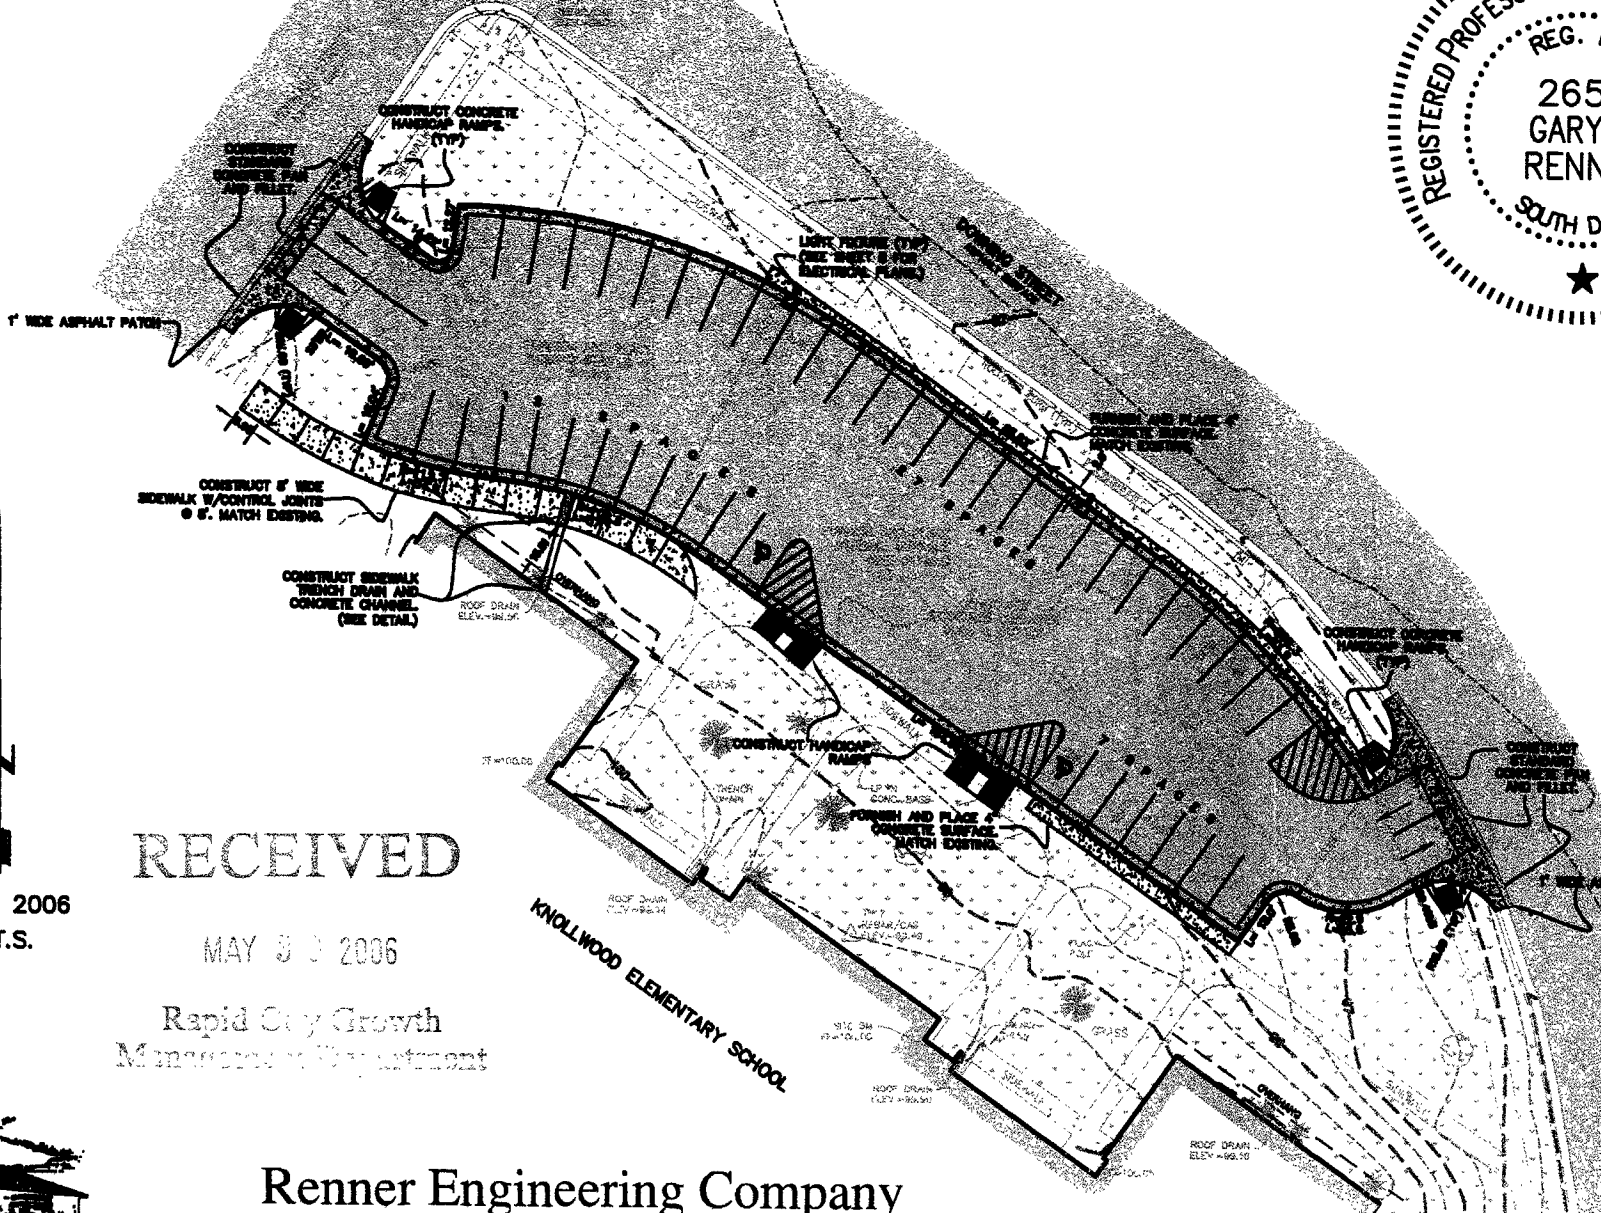


SITE PLAN

NORTH PARKING LOT IMPROVEMENTS
KNOLLWOOD ELEMENTARY SCHOOL
RAPID CITY, PENNINGTON COUNTY, SOUTH DAKOTA

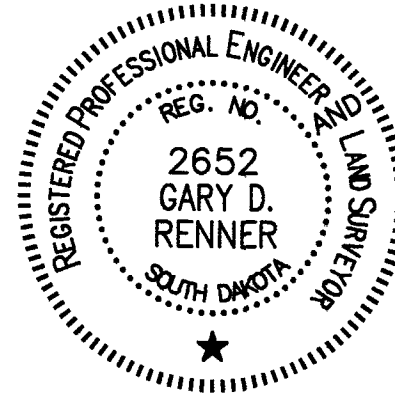

RECEIVED

MAY 30, 2006
N.T.S.

MAY 30 2006

Rapid City Growth
Management Department

Renner Engineering Company

616 Sixth St. * Rapid City, SD 57701 * 605/721-7310
FAX: 605/721-7313 * E-MAIL: Gary@RennerAssoc.com
* Spearfish 605/717-0016 *

