


Layout Plan Limits

No Build - Open Space Easement

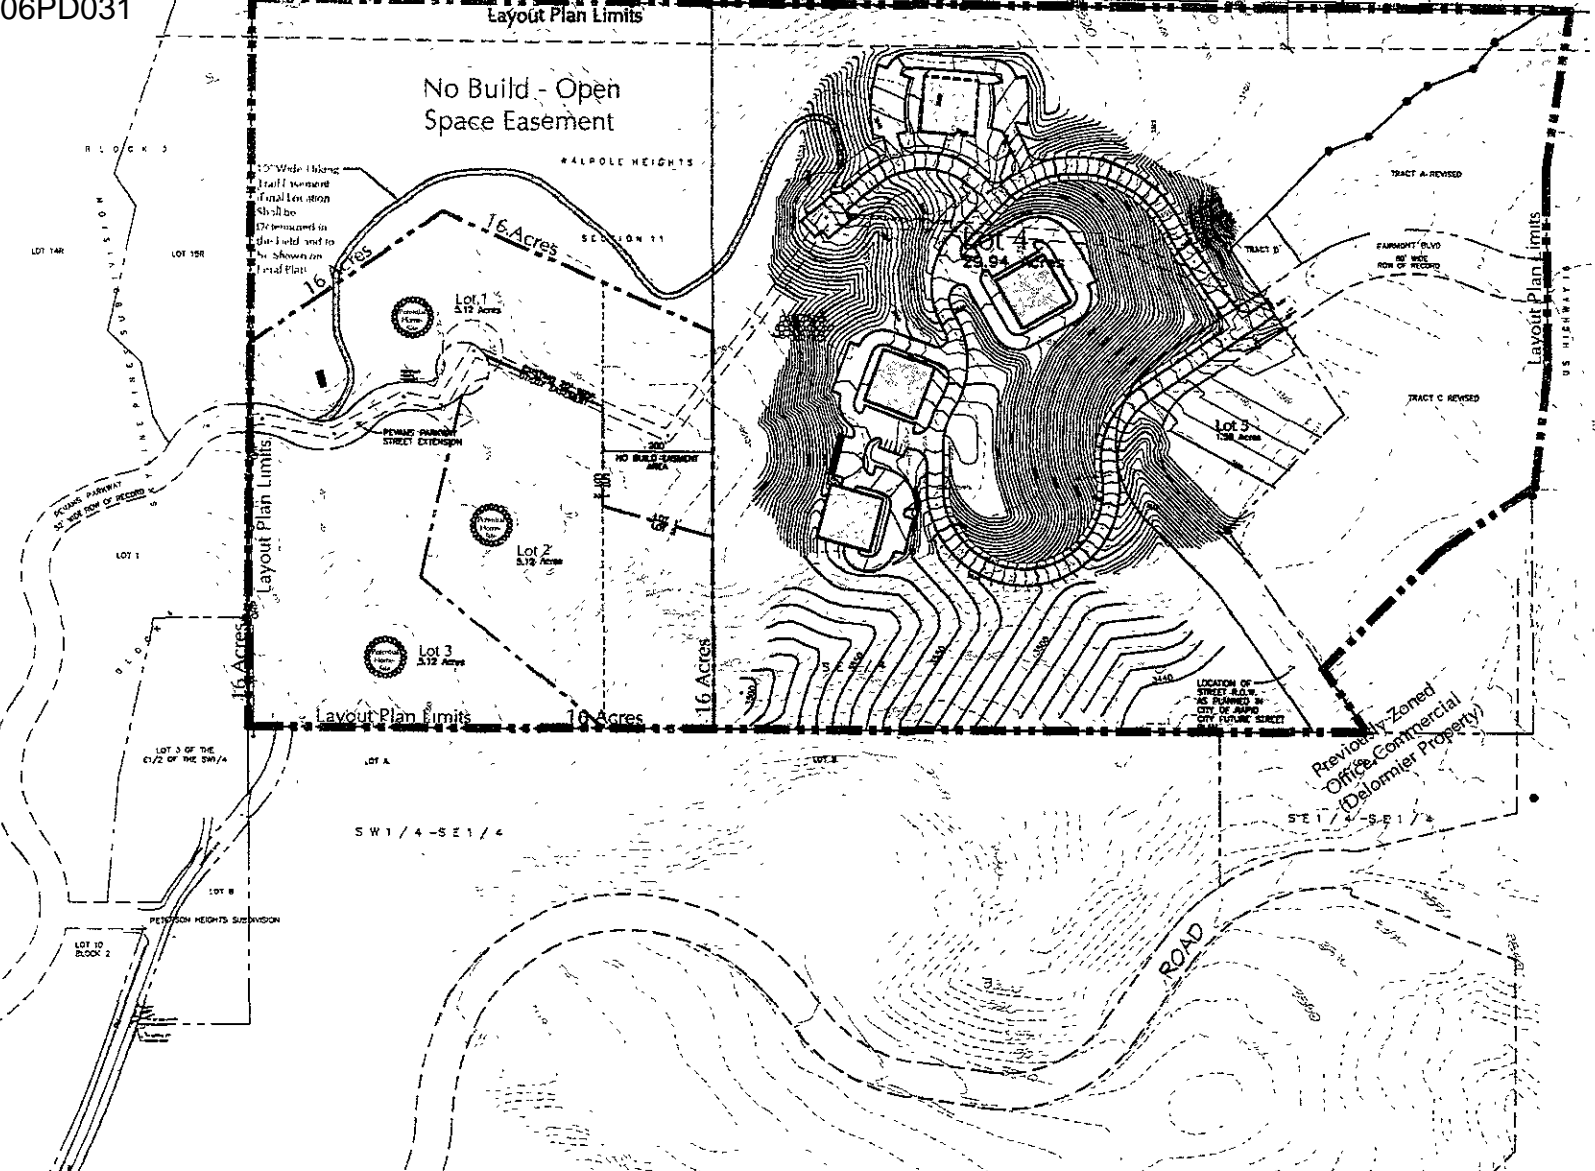

MOUNT RUSHMORE ROAD / HWY 16