


RUSHMORE CROSSING LAYOUT PLAT

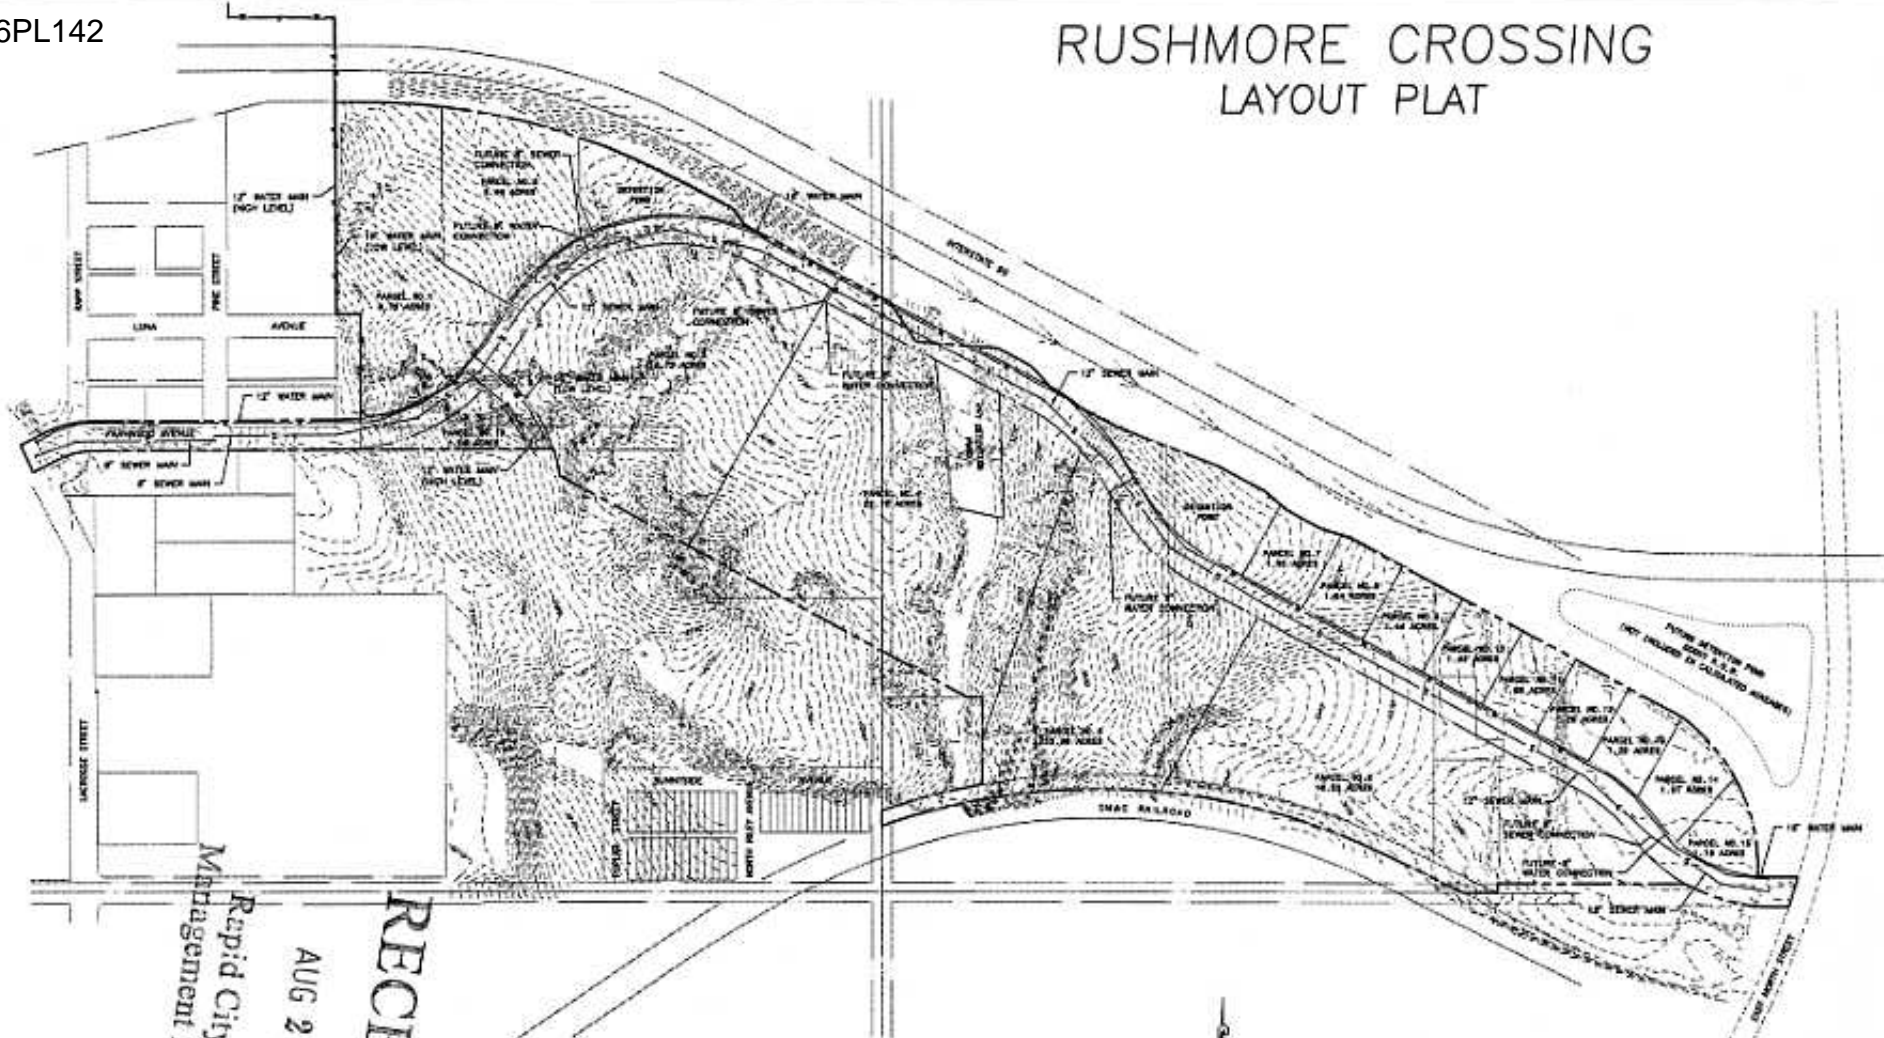

Management Department
Rapid City Growth

AUG 25 2006

RECEIVED

LOT ACREAGE: 89.97 ACRES
DETENTION POND: 6.79 ACRES
R.O.W. ACREAGE: 16.53 ACRES
TOTAL ACREAGE: 113.29 ACRES



RUSHMORE CROSSING
PROJECT NO: 02-0018
DATE: AUGUST 25, 2006
SHEET 1 OF 1



D.D.I.
DREAM DESIGN INTERNATIONAL, INC.
PROFESSIONAL STRUCTURAL & CIVIL ENGINEERING CONSULTANTS
508 RAMAS CITY ST., SUITE 4, RAPID CITY, SD 57701
PH: 605-342-9038 FAX: 605-342-9033 EMAIL: rapidcity@dreamdesign.com