


1 N/S BUILDING SECTION
A105 1/8" = 1'-0"



2 W/E BUILDING SECTION
A105 1/4" = 1'-0"

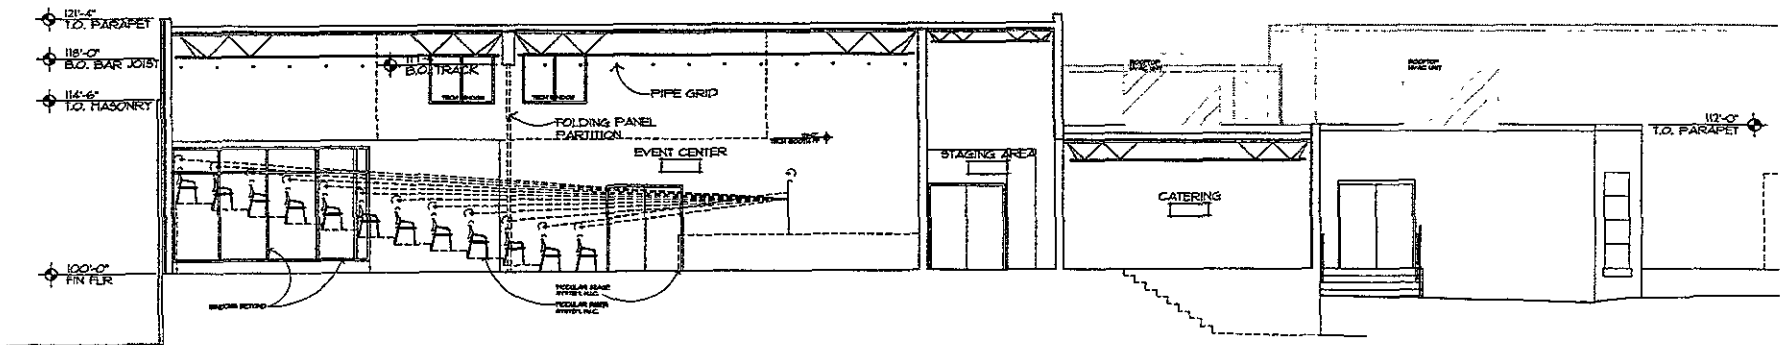