

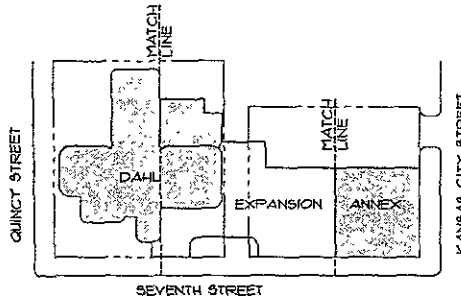


1 DAHL BASEMENT FLOOR PLAN
NTS

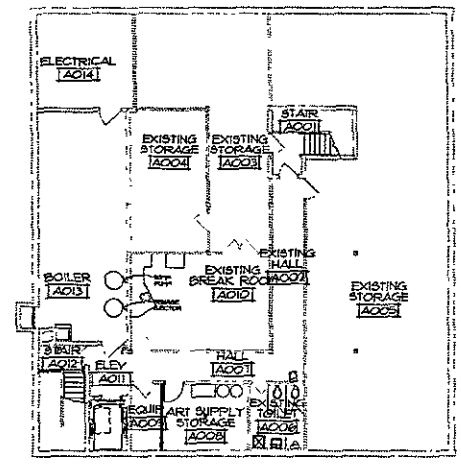



NO.	REVISION

NO.	DATE	DESCRIPTION

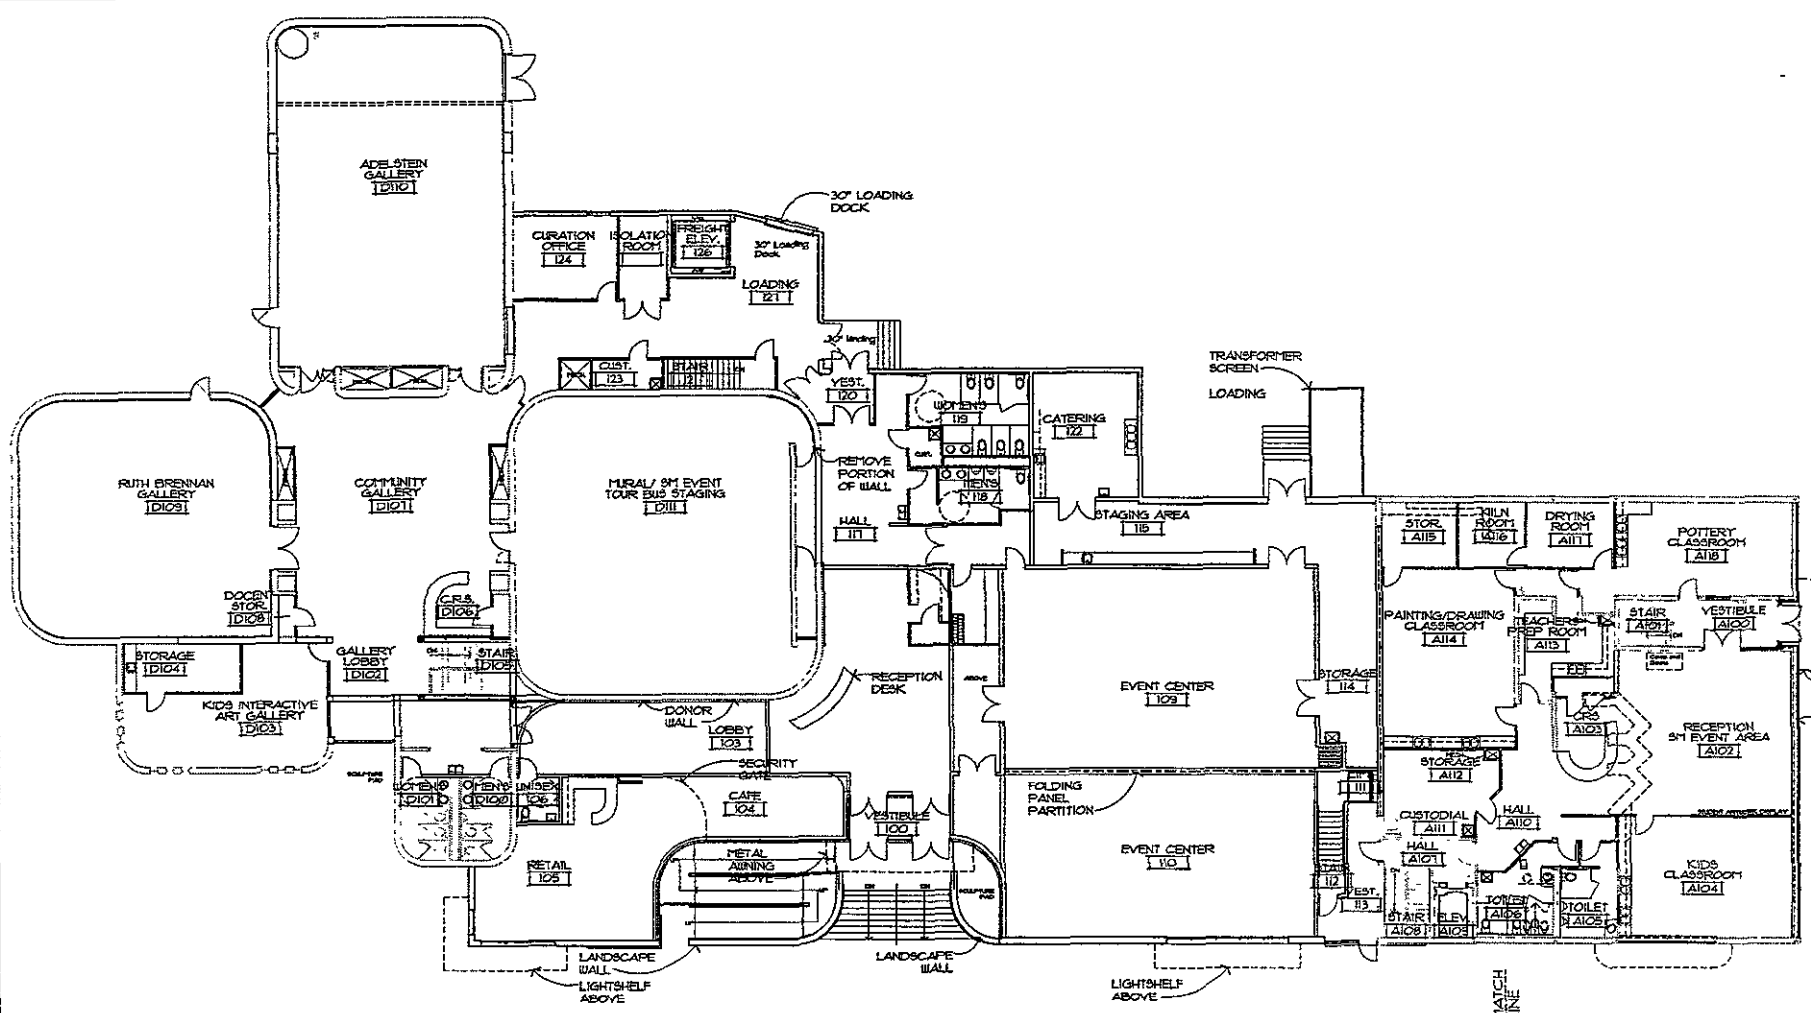


1 DAHL FIRST FLOOR PLAN
NTS

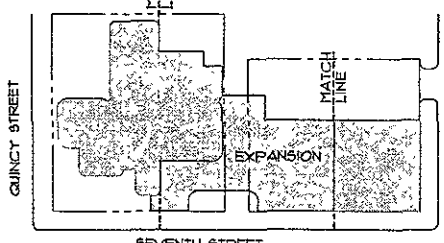


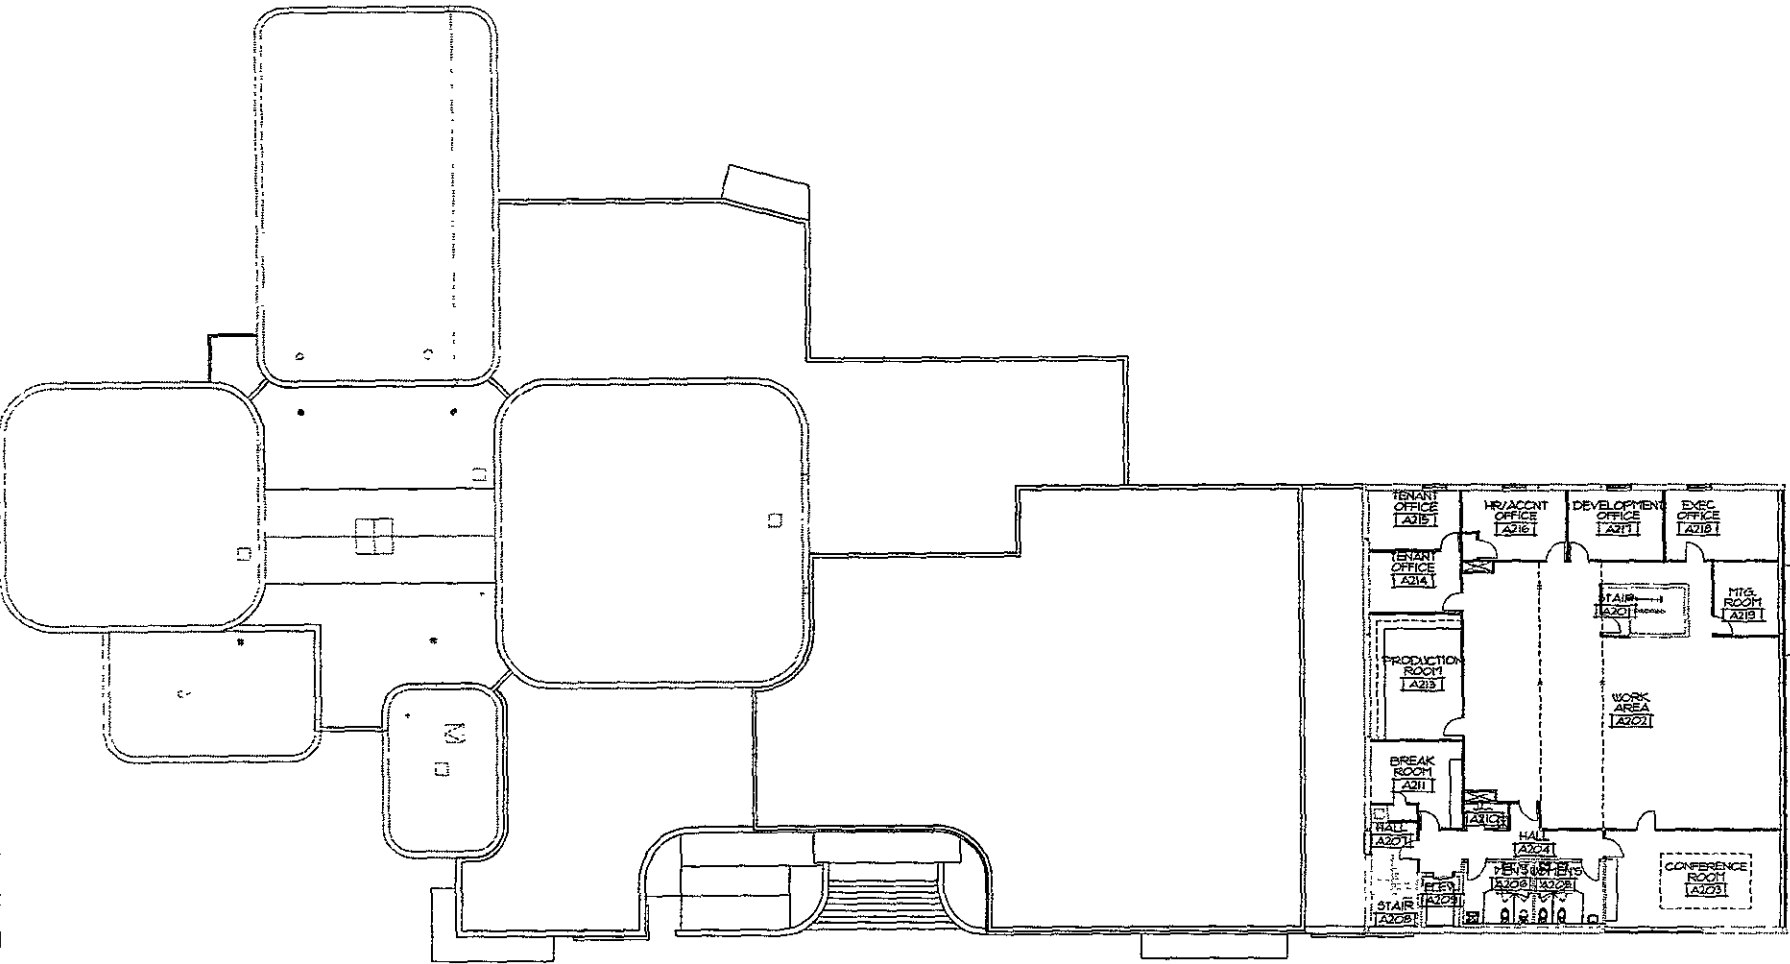

1 DAHL SECOND FLOOR PLAN
NTS

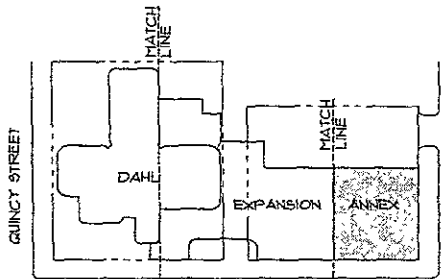

KEY PLAN
NOT TO SCALE

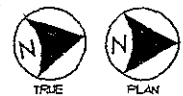

PRELIMINARY
NOT FOR
CONSTRUCTION




DAHL ARTS CENTER
REMODEL AND ADDITION


REVISION	DATE	BY

DAHL
SECOND
FLOOR PLAN
SHEET
A1.03