


TID #54 - BUNKER DRIVE
WATER MAIN EXTENSION


EXISTING SURVEY
AND
EROSION CONTROL

Prepared by
DREAM DESIGN INTERNATIONAL, INC.
 PROFESSIONAL STRUCTURAL & CIVIL ENGINEERING CONSULTANTS

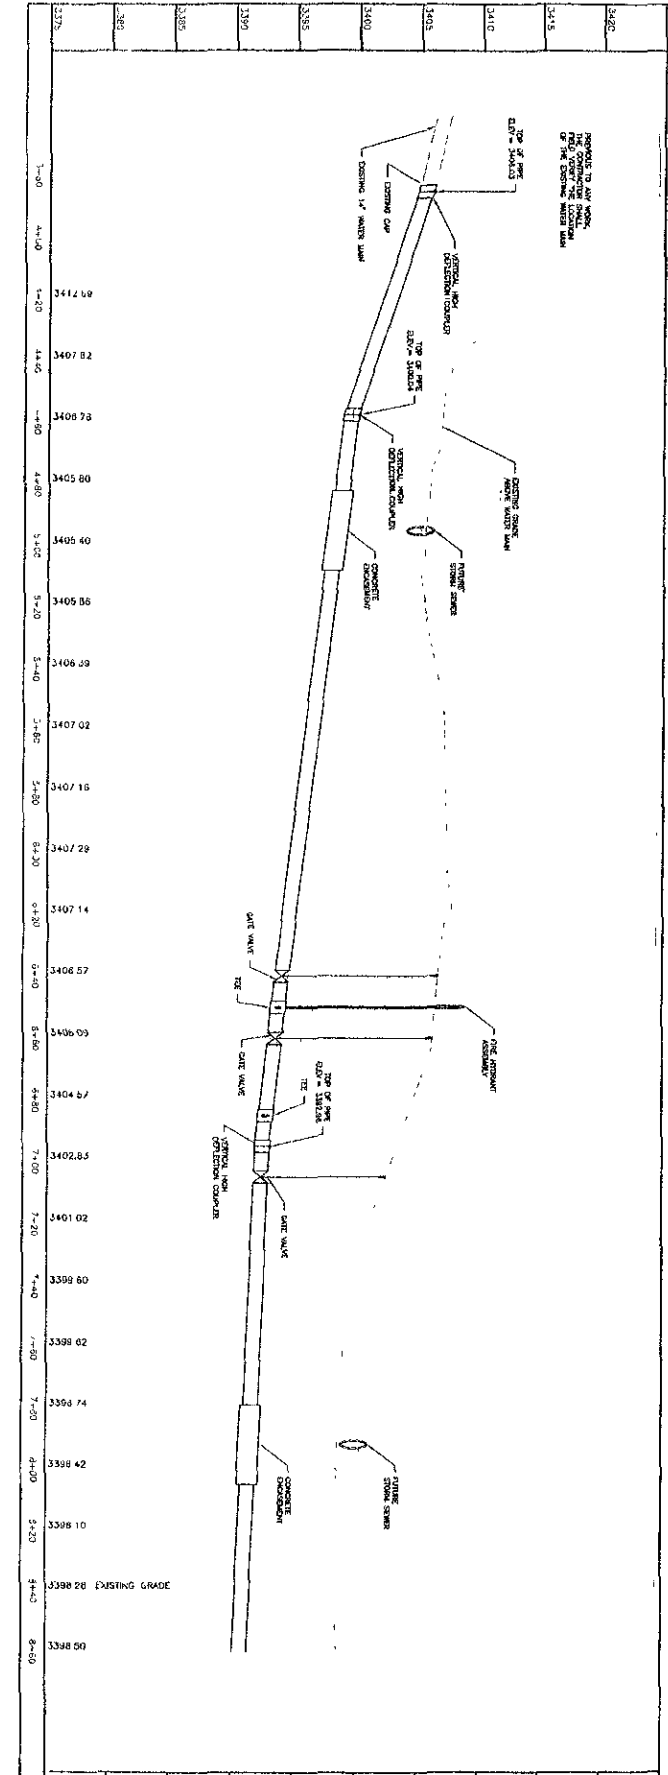

3422			
3425			
3430			
**TID #54 - BUNKER DRIVE
WATER MAIN EXTENSION**

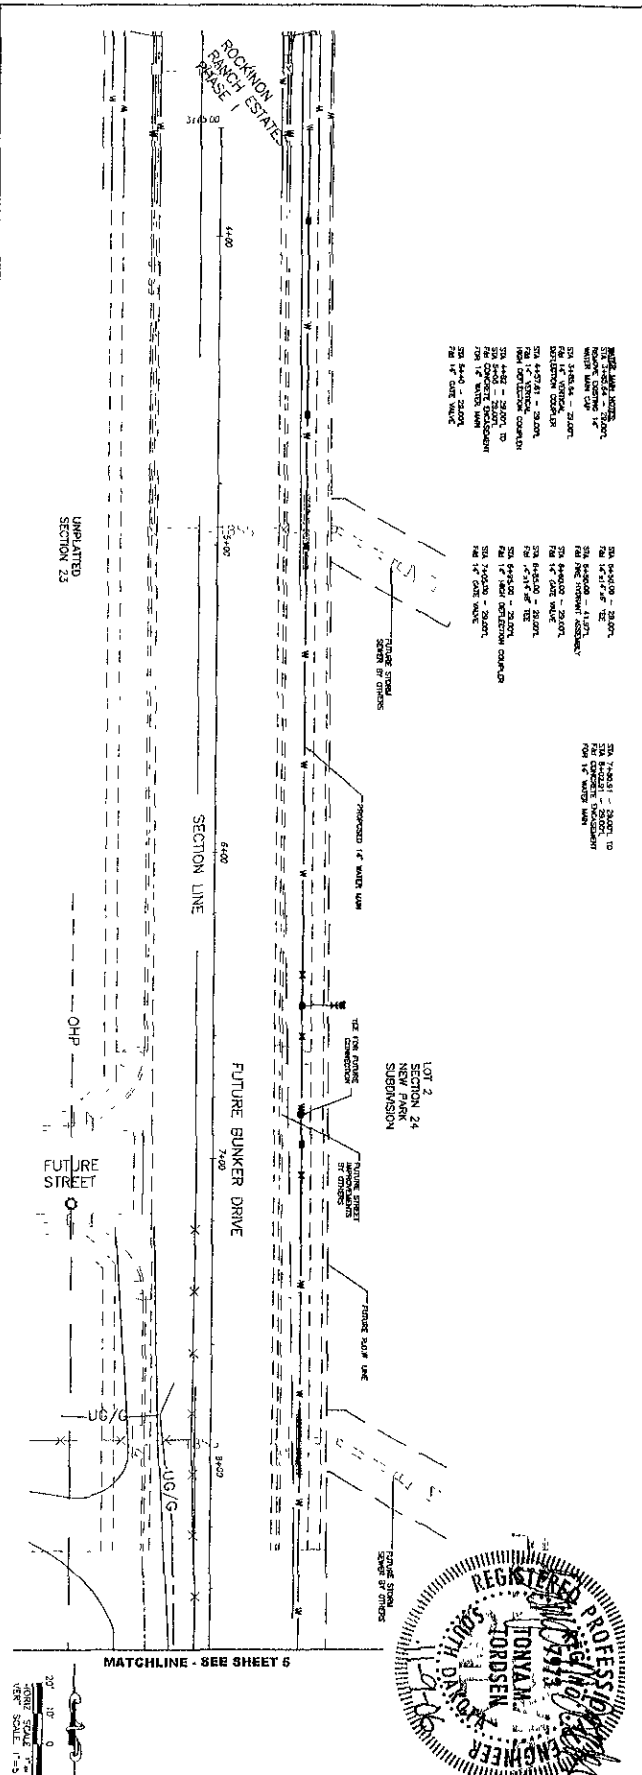

20' = 1" SCALE
VERT. SCALE = 1" = 5'

DRAWN BY: [Signature]
CHECKED BY: [Signature]

REGISTERED PROFESSIONAL ENGINEER

DREAM DESIGN INTERNATIONAL, INC.
PROFESSIONAL STRUCTURAL & CIVIL ENGINEERING CONSULTANTS

