


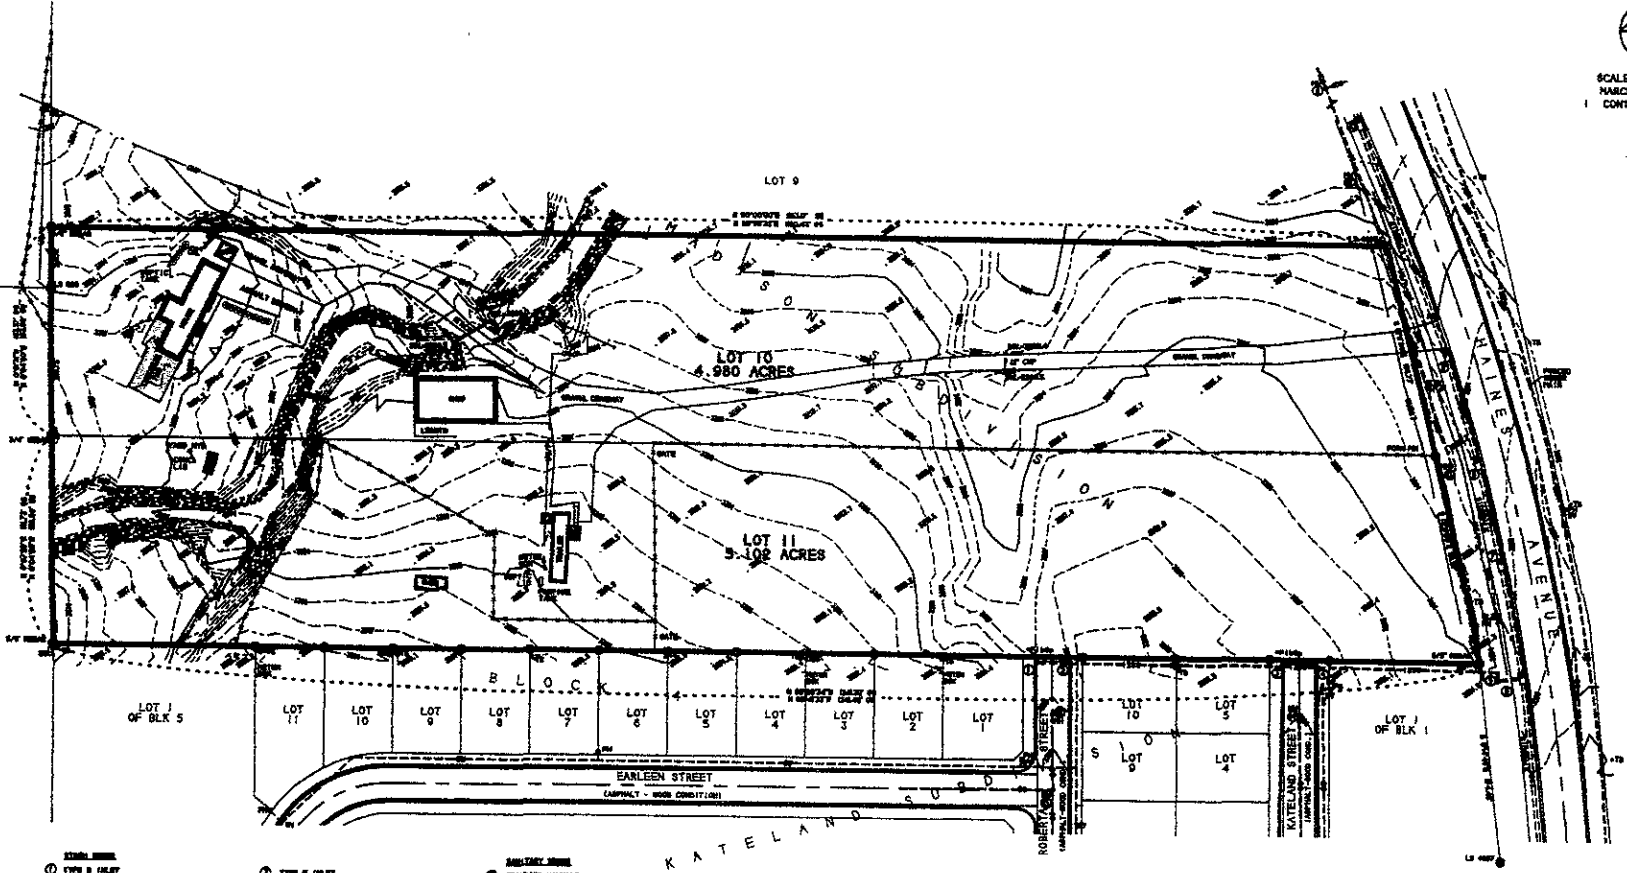

SCALE: 1" = 50'
 MARCH 10, 2006
 CONTOUR INTERVAL

LOT 1 OF BLOCK 1 OF
 FINE LINE SUBDIVISION

6 1/2 S 1/4 28 1/4 S 1/4
 33-5 S 1/4 OF SECTION 13



- ① 1" = 50'

BRITTON ENGINEERING & LAND SURVEYING, INC.
 8035 BLACK HAWK ROAD, SUITE 45
 BLACK HAWK, SD 57718
 PH. (605) 716-7988

LOTS 10 & 11 OF MADISON'S SUB
 LOCATED IN SE 1/4 OF THE SW 1/4 OF
 SEC 13, T2N, R7E, B1M, RAPID CITY
 PENNINGTON COUNTY, SOUTH DAKOTA.

EXISTING TOPOGRAPHIC MAP
 THE VILLAGE AT TURKEY FOOT

Project No.	06PD098
Date	March 10, 2006
Scale	1" = 50'
Sheet No.	2
Total Sheets	20