


Table with columns: EXISTING, FUTURE, ITEM, SURFACE, and other details for Runway 14-32.

SEE RUNWAY PROJECTION SHEET SHEETS FOR DIMENSIONS

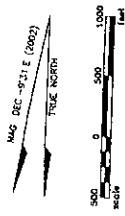

- MEMORANDUM TO: STATE AERONAUTICAL STANDARDS
1. (09/24/73) RUNWAY 14-32 CENTERLINE RUNWAY DIMENSION SURVEY
2. (11/25/73) SURVEYING FOR PROPOSED DIMENSION SURVEY
3. (09/19/83) SURVEY OF RUNWAY 14-32 CENTERLINE TO BUILDING SERVICES
4. (10/27/83) COMPARISON OF RUNWAY 14-32 CENTERLINE TO PROPOSED DIMENSIONS

AGRICULTURE/PASTURE
A.1 14-32 CENTERLINE TO BUILDING SERVICES

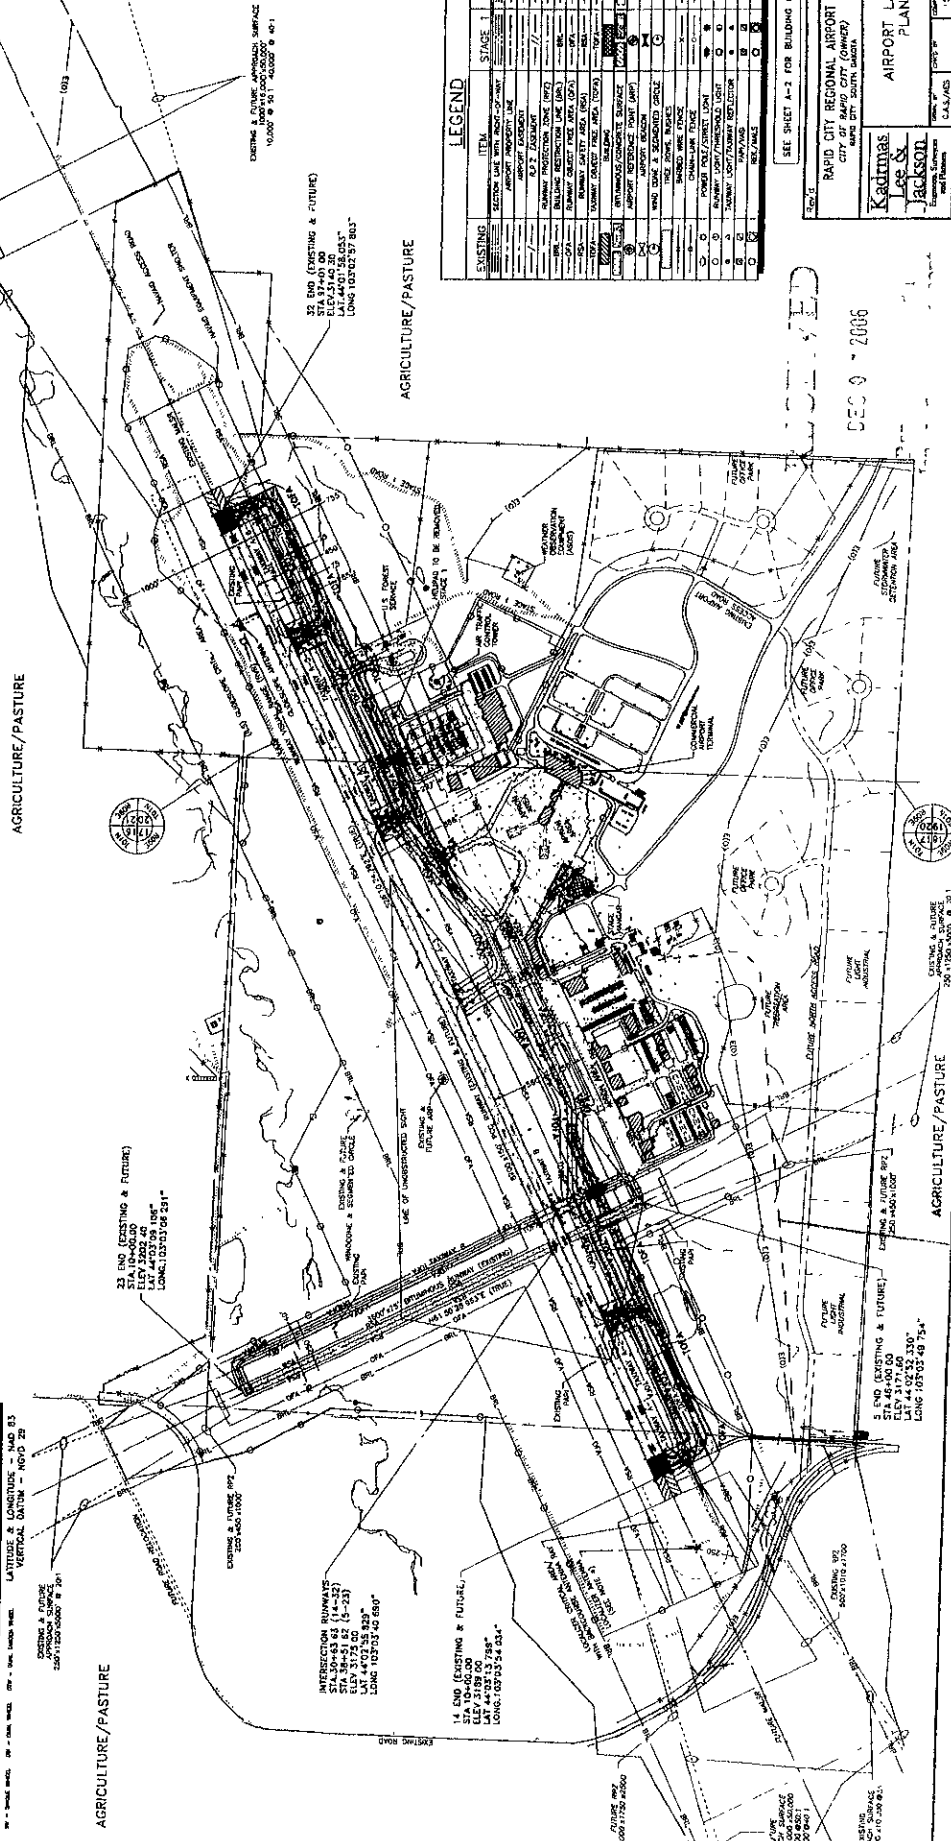


Table with columns: RUNWAY DATA, EXISTING, FUTURE, and various runway specifications.

LATITUDE & LONGITUDE - MAG 83
VERTICAL DATUM - NAVD 29
EXISTING & FUTURE
ELEVATION ABOVE MEAN SEA LEVEL

AGRICULTURE/PASTURE

LEGEND TABLE with columns: EXISTING, FUTURE, ITEM, and various symbols for runways, taxiways, etc.

SEE SHEET A-2 FOR BUILDING CHART
Rapid City Regional Airport
City of Rapid City (Owner)
Rapid City, South Dakota
Kadunas, Lee & Jackson
Engineers, Surveyors, Planners

DEC 0 - 2006