


SECTION 3
 SECTION 9

1/4" = 1' SCALE
 ENCLOSED IS

5TH AVE

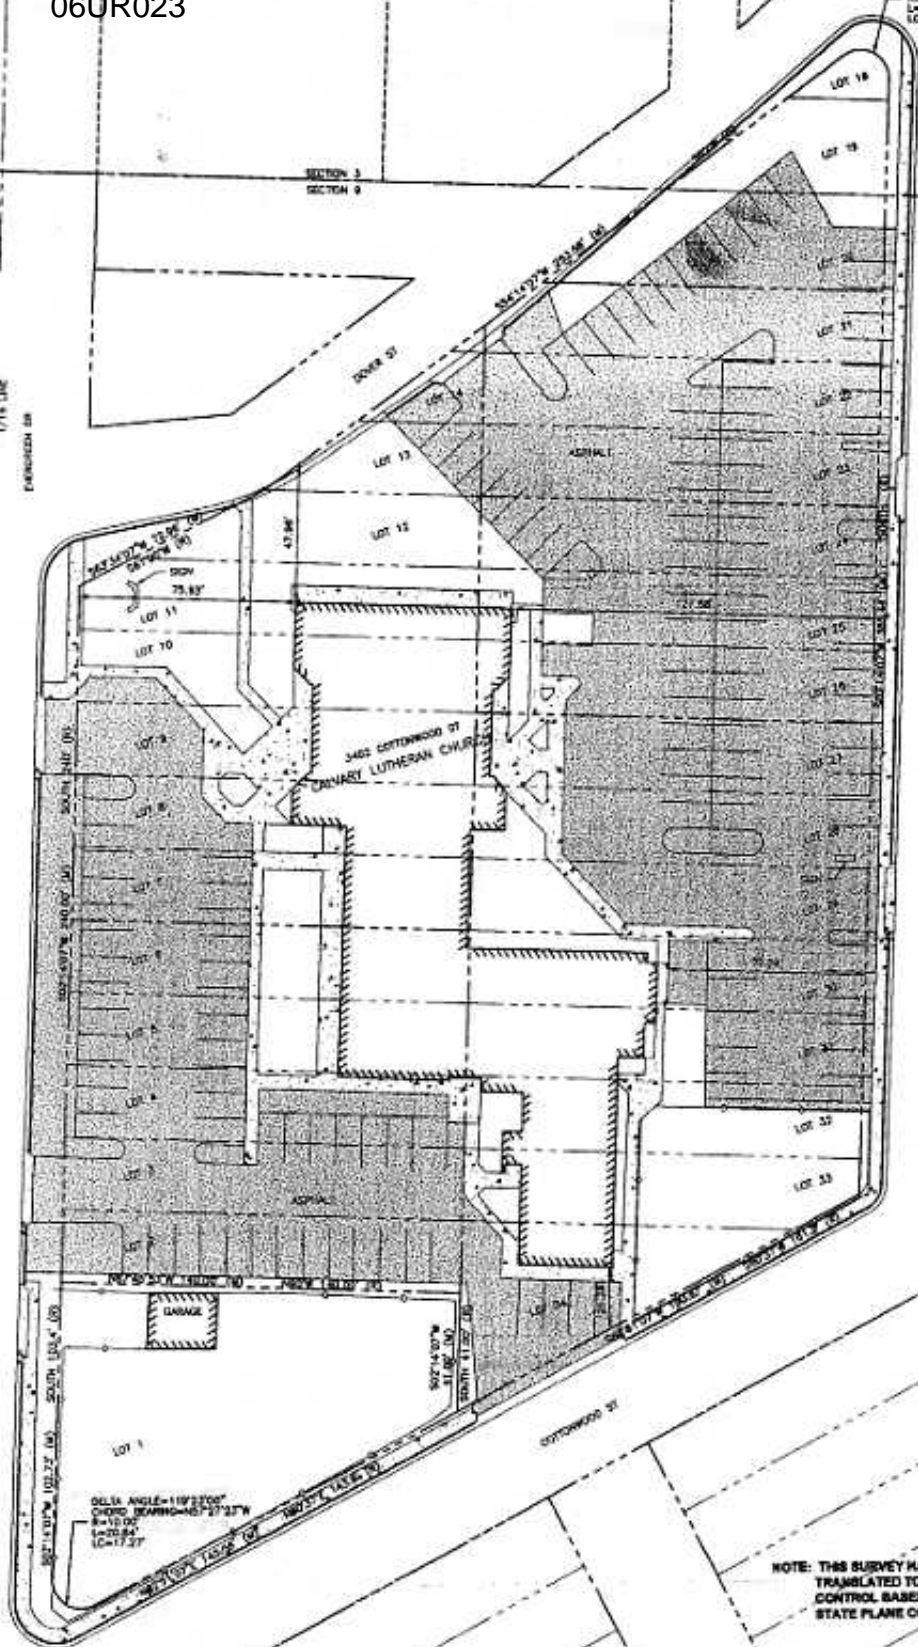

DELTA ANGLE=119°27'00"
 CHORD BEARING=N57°27'27"W
 R=10.00'
 L=20.84'
 LC=17.37'

NOTE: THIS SURVEY HAS BEEN ROTATED AND TRANSLATED TO MATCH RAPID CITY CONTROL BASED ON THE SOUTH DAKOTA STATE PLANE COORDINATE SYSTEM.