

GROWTH MANAGEMENT DEPT
DEVELOPMENT SERVICES

All regulatory permits shall be obtained prior to construction of the proposed public improvements.

Engineering: _____ Date: _____
Comments: _____




Property: _____
DREAM DESIGN INTERNATIONAL, INC.
 PROFESSIONAL STRUCTURAL & CIVIL ENGINEERING CONSULTANTS

LATE SUBMITTAL
PRELIMINARY
NOT FOR CONSTRUCTION

Scale: 1"=20'
 Designed By: MJS
 Checked By: MJS
 Design Date: 1-29-07
 Internal Job No: 06-0432
 Submitted By: FSK
 Survey Date: _____
 Remarks: _____

Copperfield Vistas
 Subdivision

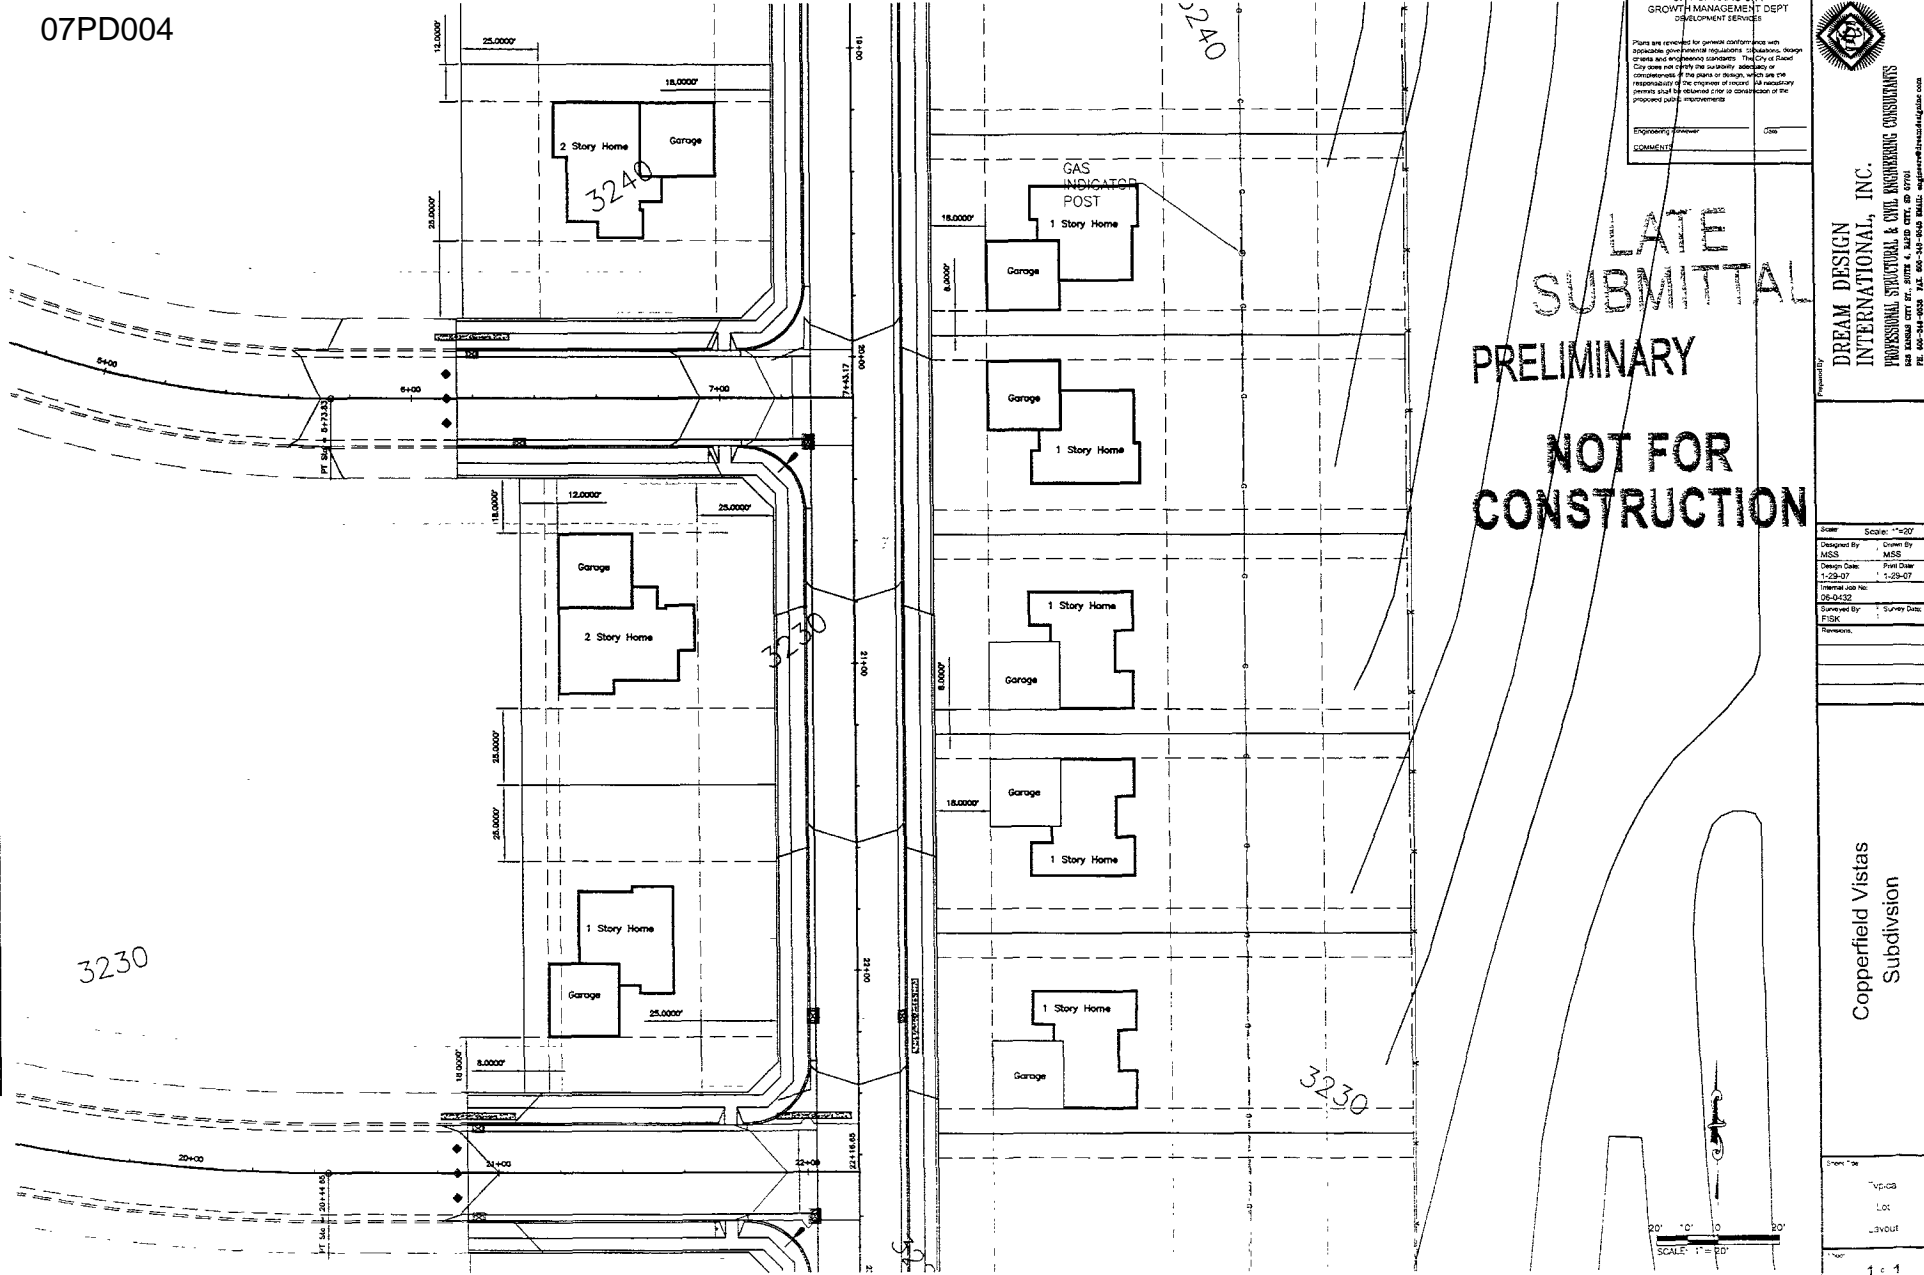

0' 10' 20'
 SCALE: 1" = 20'

Sheet No: _____
 1 of 1