


MAR 22 2007

Rapid City Growth Management Department

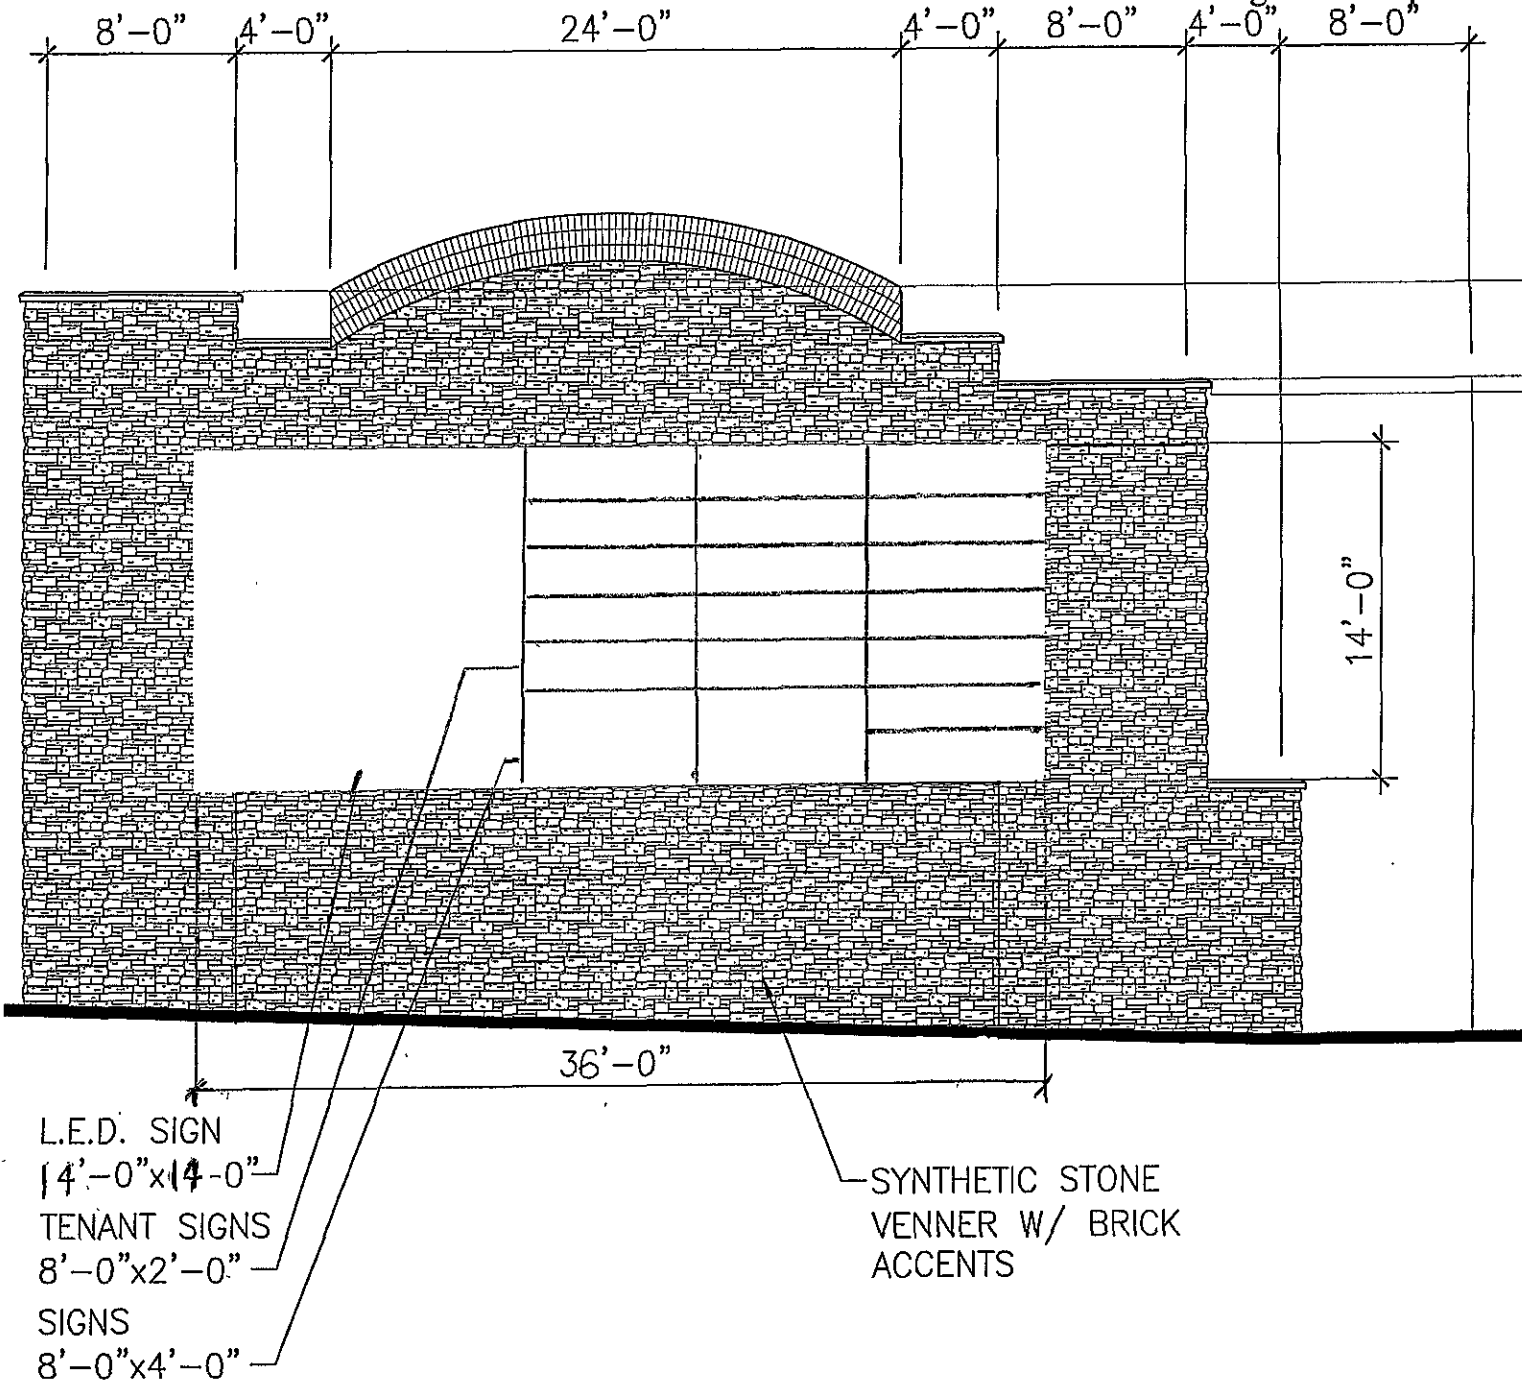

REVISED 3-21-2007

SIGNAGE ELEVATION

SCALE: 1/8" = 1'-0"

TSP, Inc.
600 Kansas City Street
Rapid City, SD 57701

phone: (605) 343-6102
fax: (605) 343-7159

