



FOR REVIEW ONLY


DREAM DESIGN INTERNATIONAL, INC.  

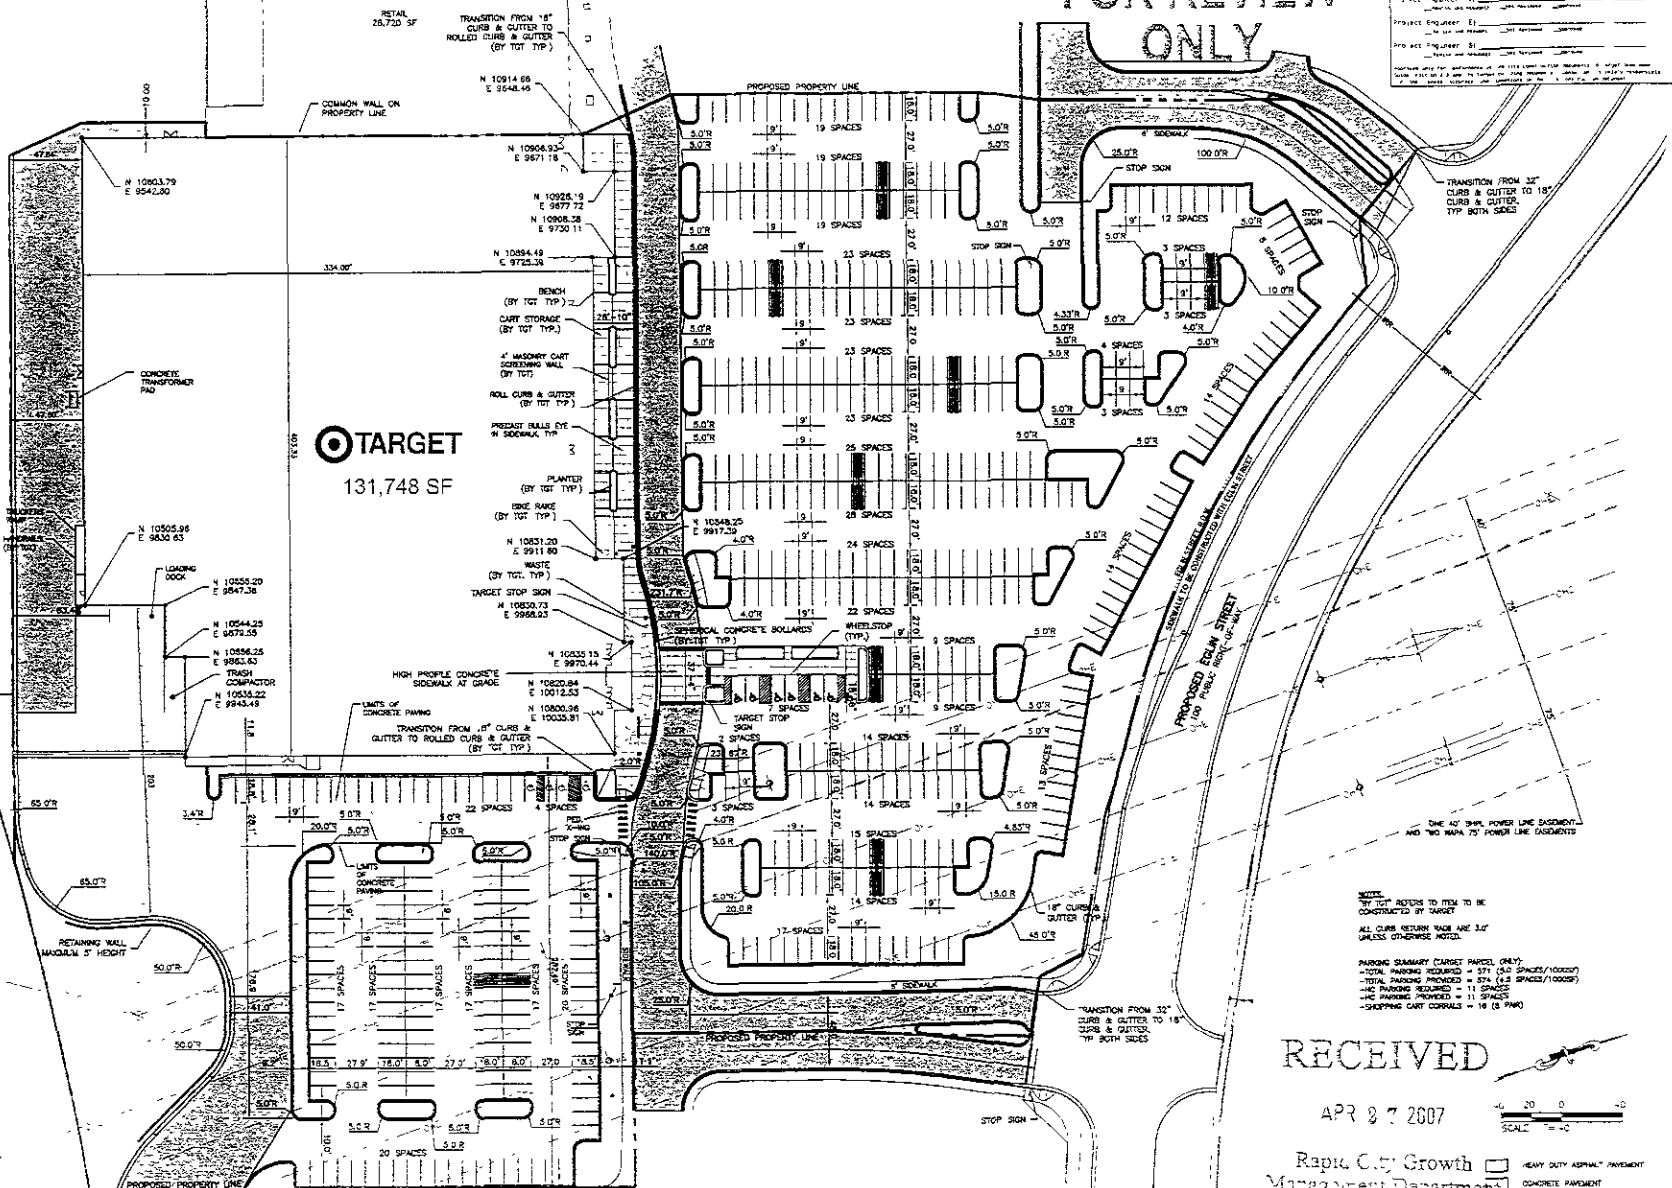


**TARGET**  
131,748 SF

RECEIVED

APR 8 7 2007

Rapid City Growth  
Management Department

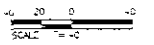

HEAVY DUTY ASPHALT PAVEMENT  
CONCRETE PAVEMENT

Scale: AS NOTED  
 Designed By: JMH  
 Check Date: 07/24/05  
 Printed Job No: 07-24-05  
 Surveyed By: Survey Date:  
 Revision: REV# 04/07/2007 BLDG SQFT CHANGE

TARGET  
RUSHMORE CROSSING