


FOR REVIEW ONLY

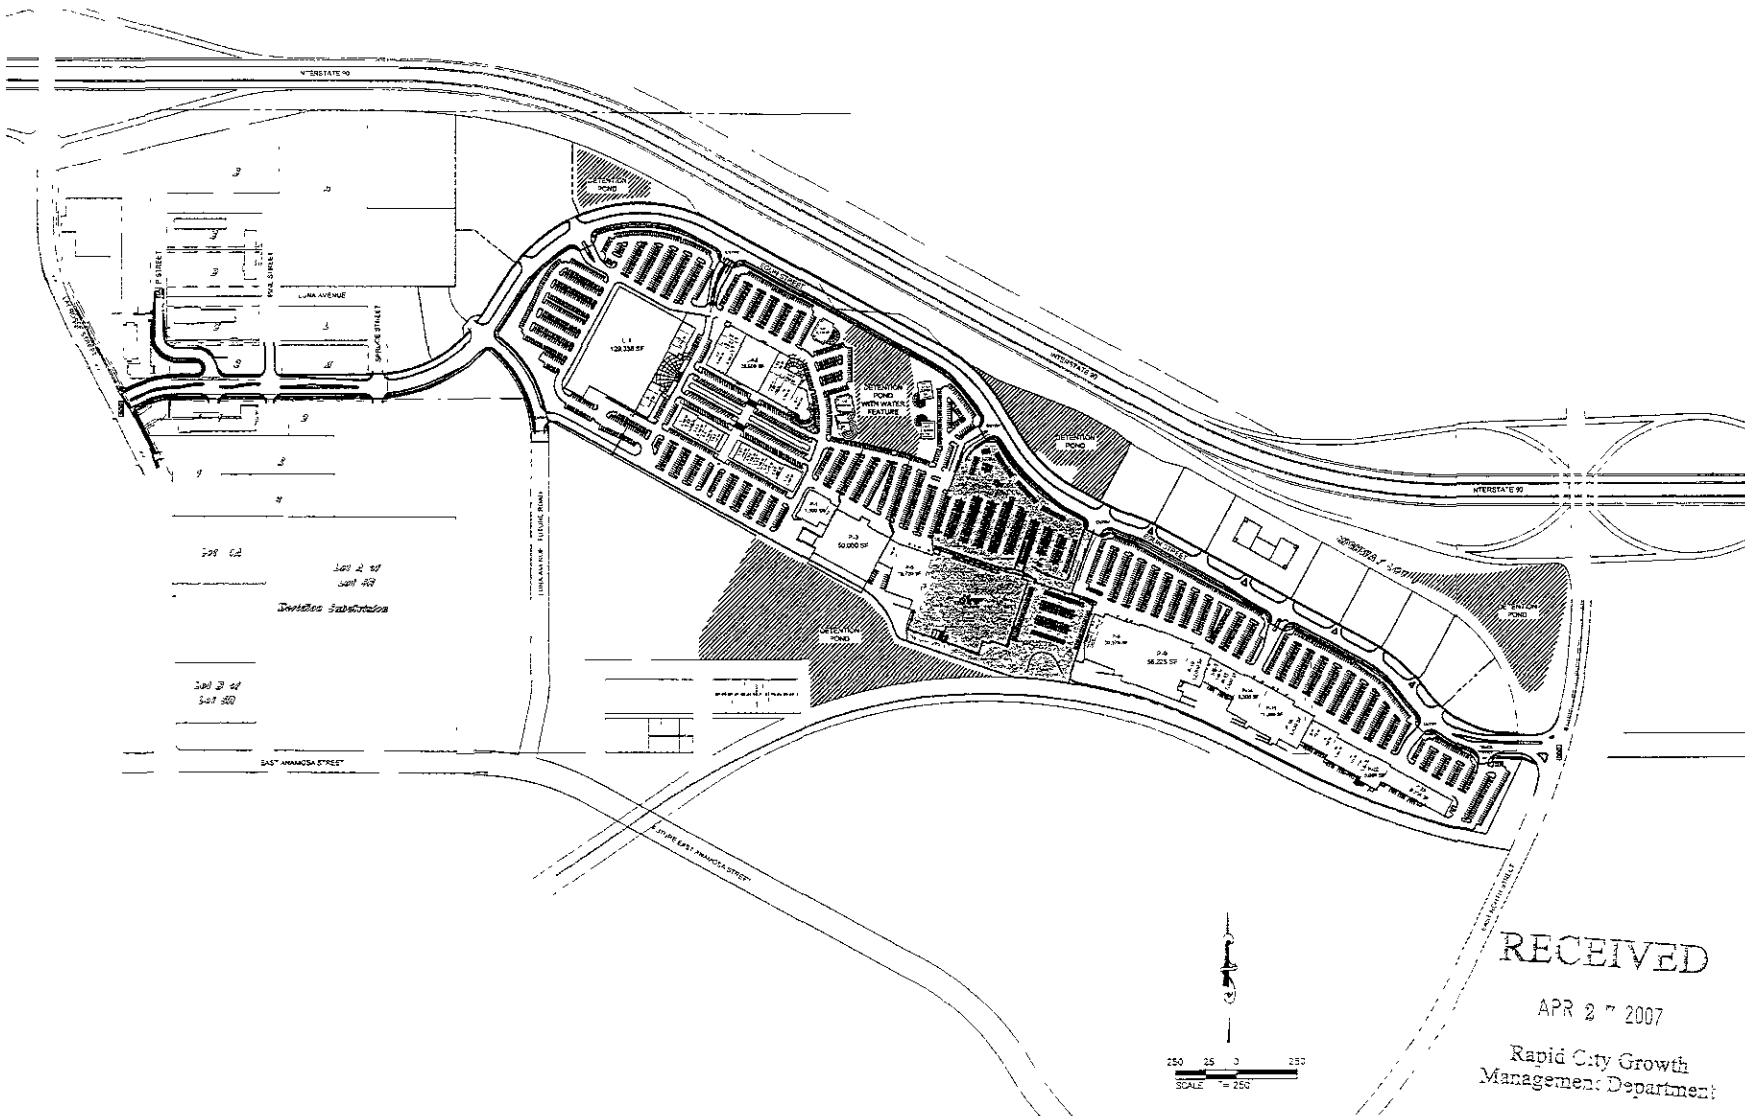

Scale:	Drawn By:
Checked By:	POC
STC	POC
Project Date:	Project Date:
03/20/07	03/20/07
Sheet No. 14	Sheet No. 14
ST-0456	ST-0456
Drawn By:	Survey Date:
JRL/STW	10/2006

TARGET
RUSHMORE CROSSING

RECEIVED

APR 27 2007

Rapid City Growth
Management Department

ONEPALL
SITE
PLAN