
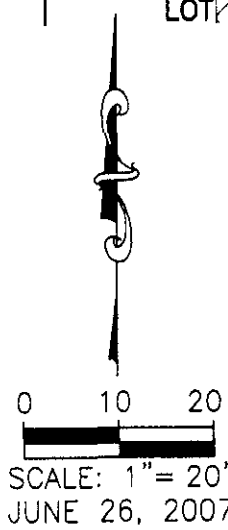


PATIO AREA AND PARKING REVISION

LOT 2 AND LOT 3 OF BLOCK 1,
STONEY CREEK SOUTH SUBDMISION,
LOCATED IN THE NW¼ OF THE SW¼ AND THE SW¼ OF THE SW¼,
SECTION 22, T1N, R7E, B.H.M.
RAPID CITY, PENNINGTON COUNTY, SOUTH DAKOTA

FUTURE IMPROVEMENTS

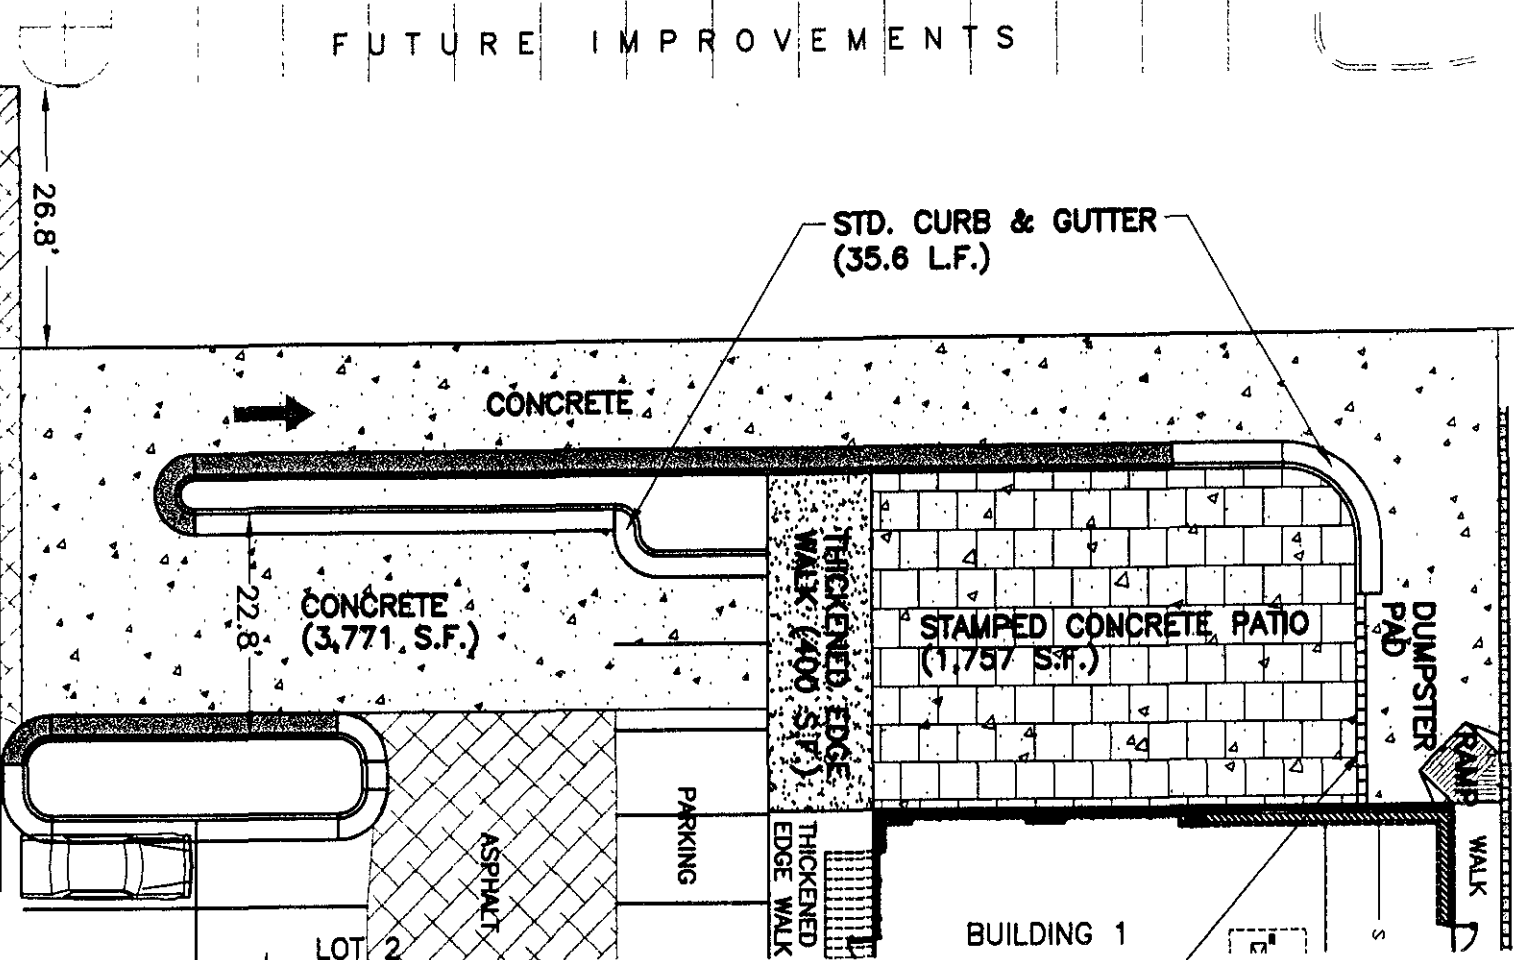

6' TALL SPLIT BLOCK
WALL SCREENING
(22 L.F.)

RECEIVED

JUL 11 2007

Rapid City Growth
Management Department