


NOTE: TOPOGRAPHIC INFORMATION GRAPHICALLY SCALED FROM 800 DTD NOT FIELD VERIFIED.

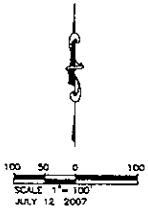

ANNUAL DEVELOPMENT

MINIMUM LOTS	25,000	Ac-ft
MINIMUM LOTS (MIN & LINES)	4,000	Ac-ft
FEET OF STR	0.750	Ac-ft
SEC TRAIL	40,000	Ac-ft
NUMBER OF LOTS	122	
AVERAGE LOT SIZE	0.536	Ac-ft

STREET FRONT OF MAX WIDTH

CHALKLINE	70	FT.
50'-CHALKLINE	80	FT.
100'	80	FT.
OUT-TO-OUT SPACING	80	FT.


BLOCKS (TABL. LOT 1 OF BLOCK 1)

BLOCK 1	-	0	LOTS
BLOCK 2	-	0	LOTS
BLOCK 3	-	0	LOTS (1 MINIMUM LOT)
BLOCK 4	-	10	LOTS
BLOCK 5	-	14	LOTS
BLOCK 6	-	20	LOTS
BLOCK 7	-	10	LOTS
BLOCK 8	-	10	LOTS
BLOCK 9	-	10	LOTS (1 MINIMUM LOT)
BLOCK 10	-	10	LOTS

MINIMUM LOTS	=	120
MINIMUM LOTS	=	2

RECEIVED

JUL 13 2007

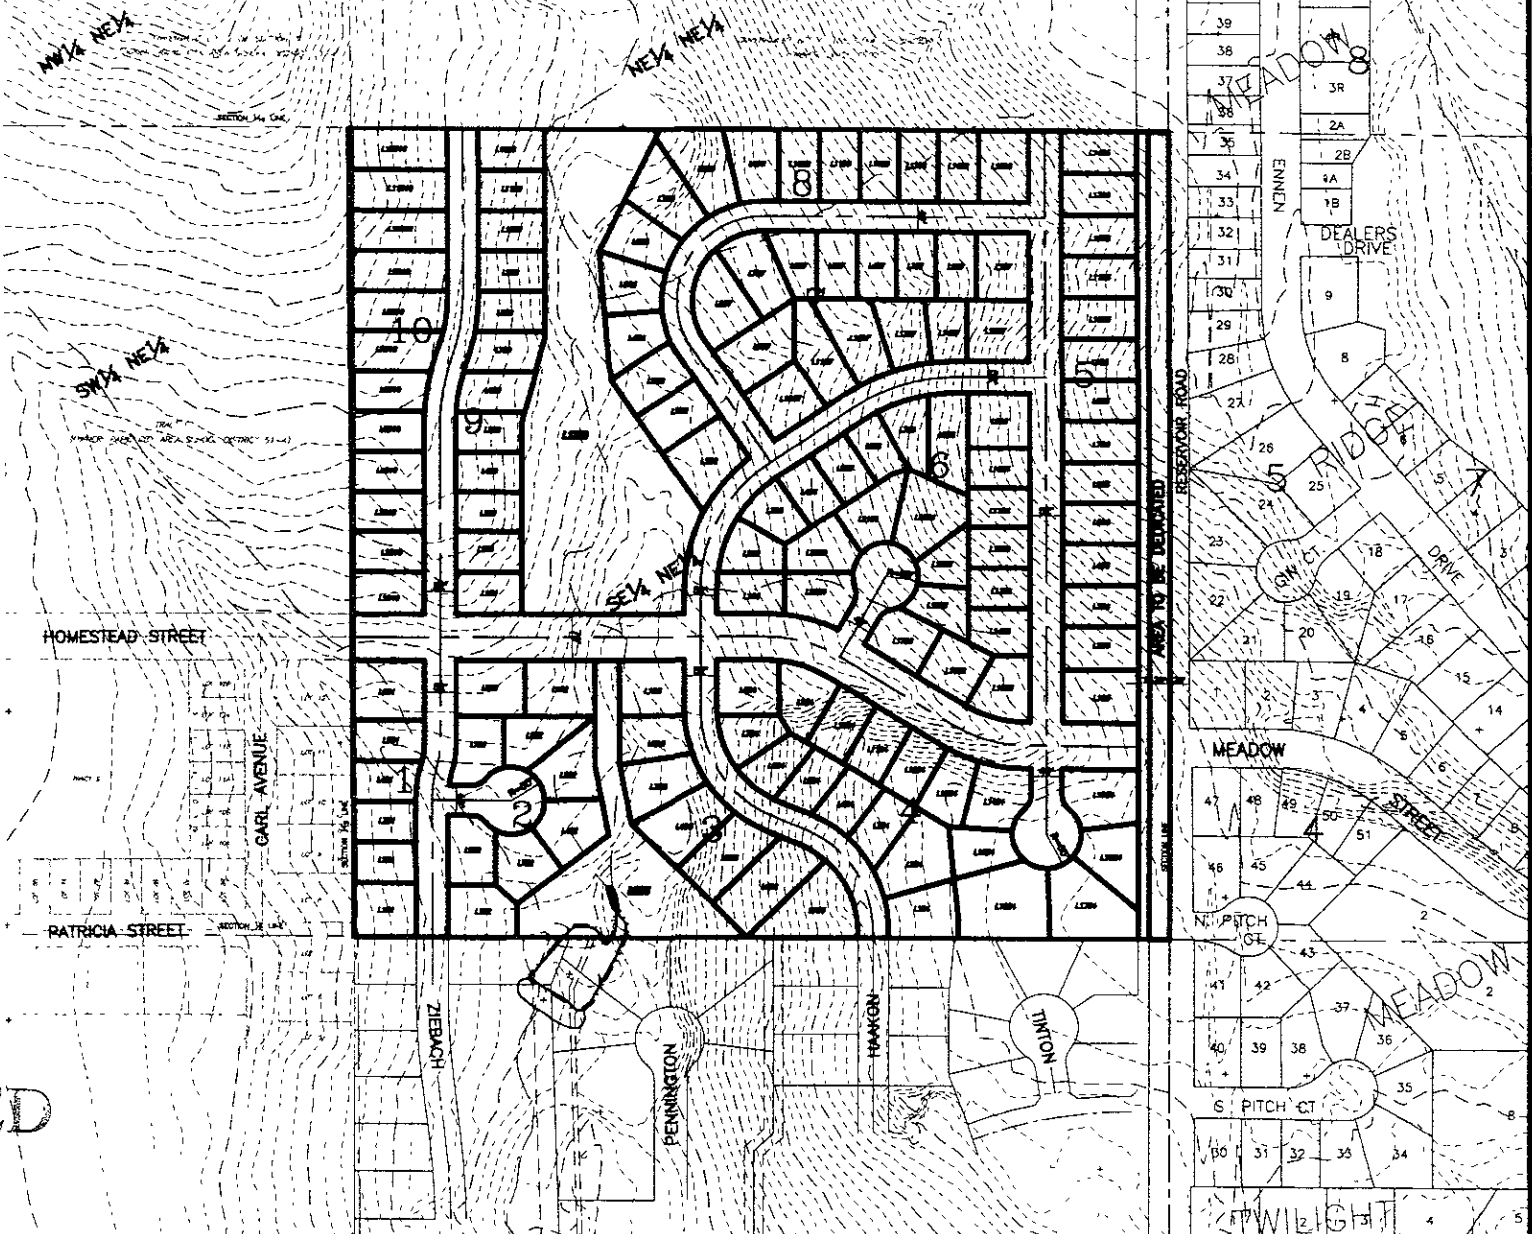

REVISIONS	APPROVED
DATE	PROJECT
DRAWN	DATE
CHECKED	PROJECT
LAYOUT FLAT	
SHEET 1 / 1	