
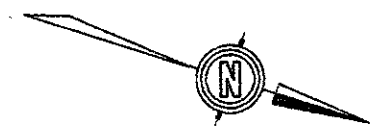


Evergreens
Stone retaining wall

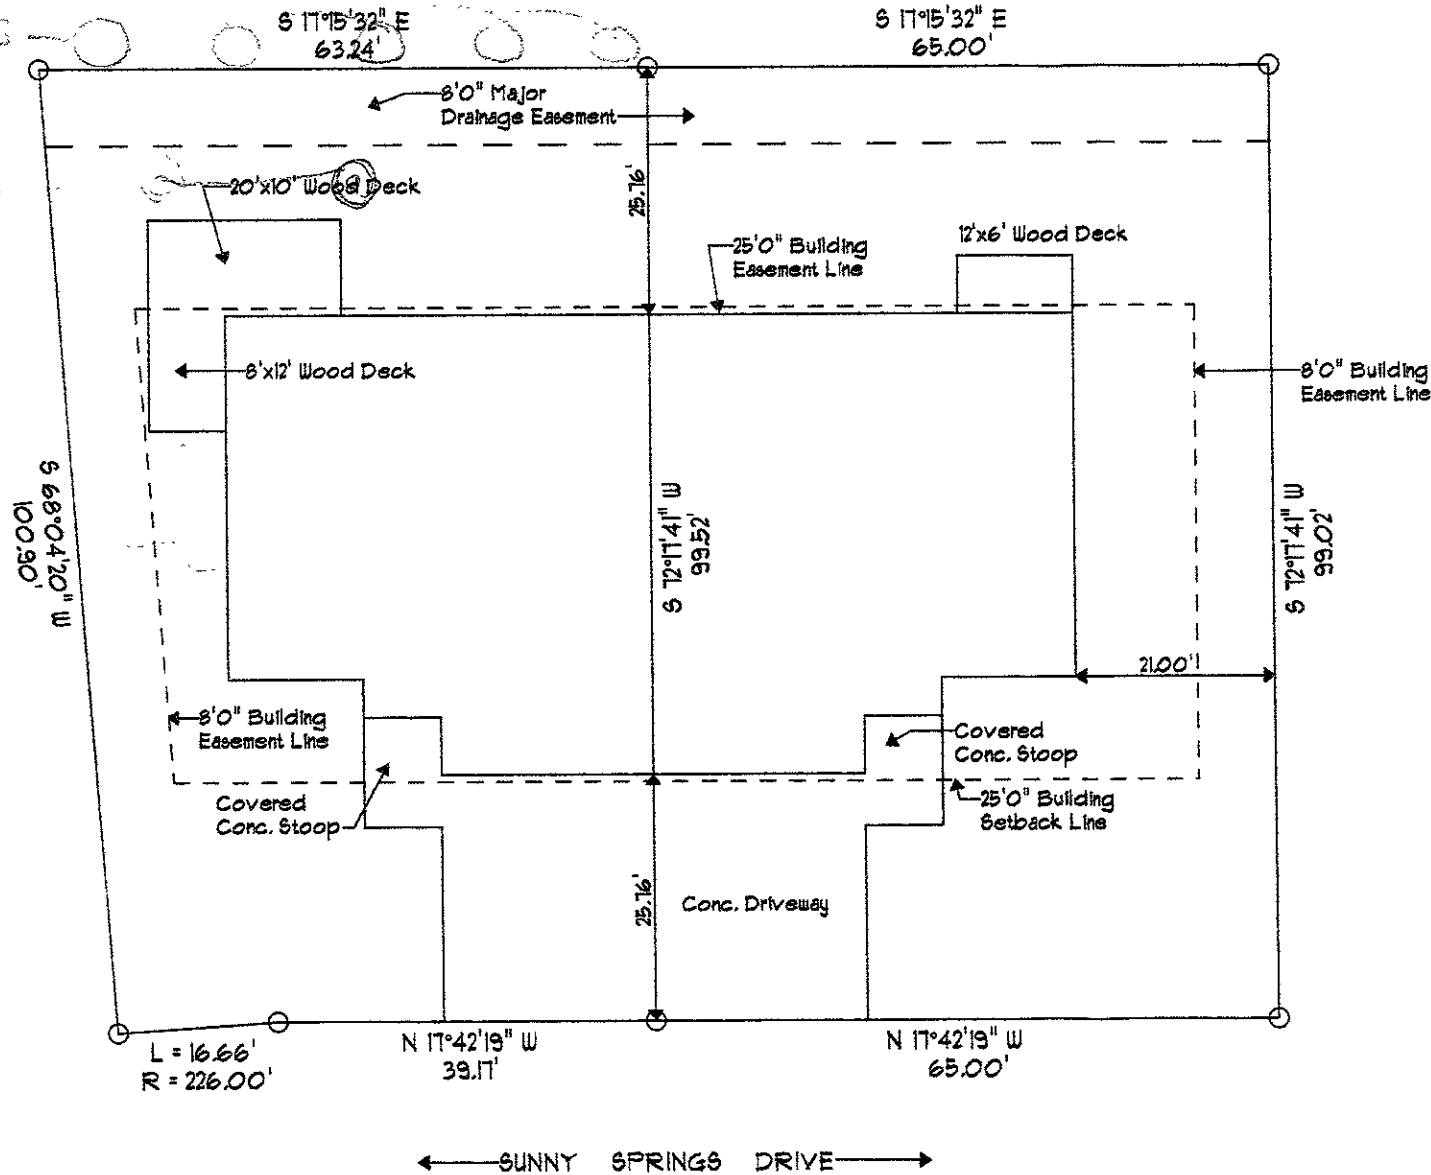

PLOT PLAN

SCALE 1" = 20'

Lots 11A & 11B of Block 1
Fountain Springs Park Subdivision
Rapid City, South Dakota

RECEIVED

AUG 24 2007

Rapid City Growth
Management Department

Beck Construction