


REZONE FROM MEDIUM DENSITY RESIDENTIAL TO OFFICE COMMERCIAL

LOT 33R OF BLOCK 18

LOCATED IN THE SE 1/4 OF THE NW 1/4,
SECTION 13, T1N, R7E, B.H.M.,
RAPID CITY, PENNINGTON COUNTY, SOUTH DAKOTA


CURVE	LENGTH	RADIUS	DELTA	CHORD BEARING	CHORD DISTANCE
C1	62.73	184.89	19°26'19"	N80°32'43"E	62.43

LINE	LENGTH	BEARING
L1	25.24	N89°41'55"E

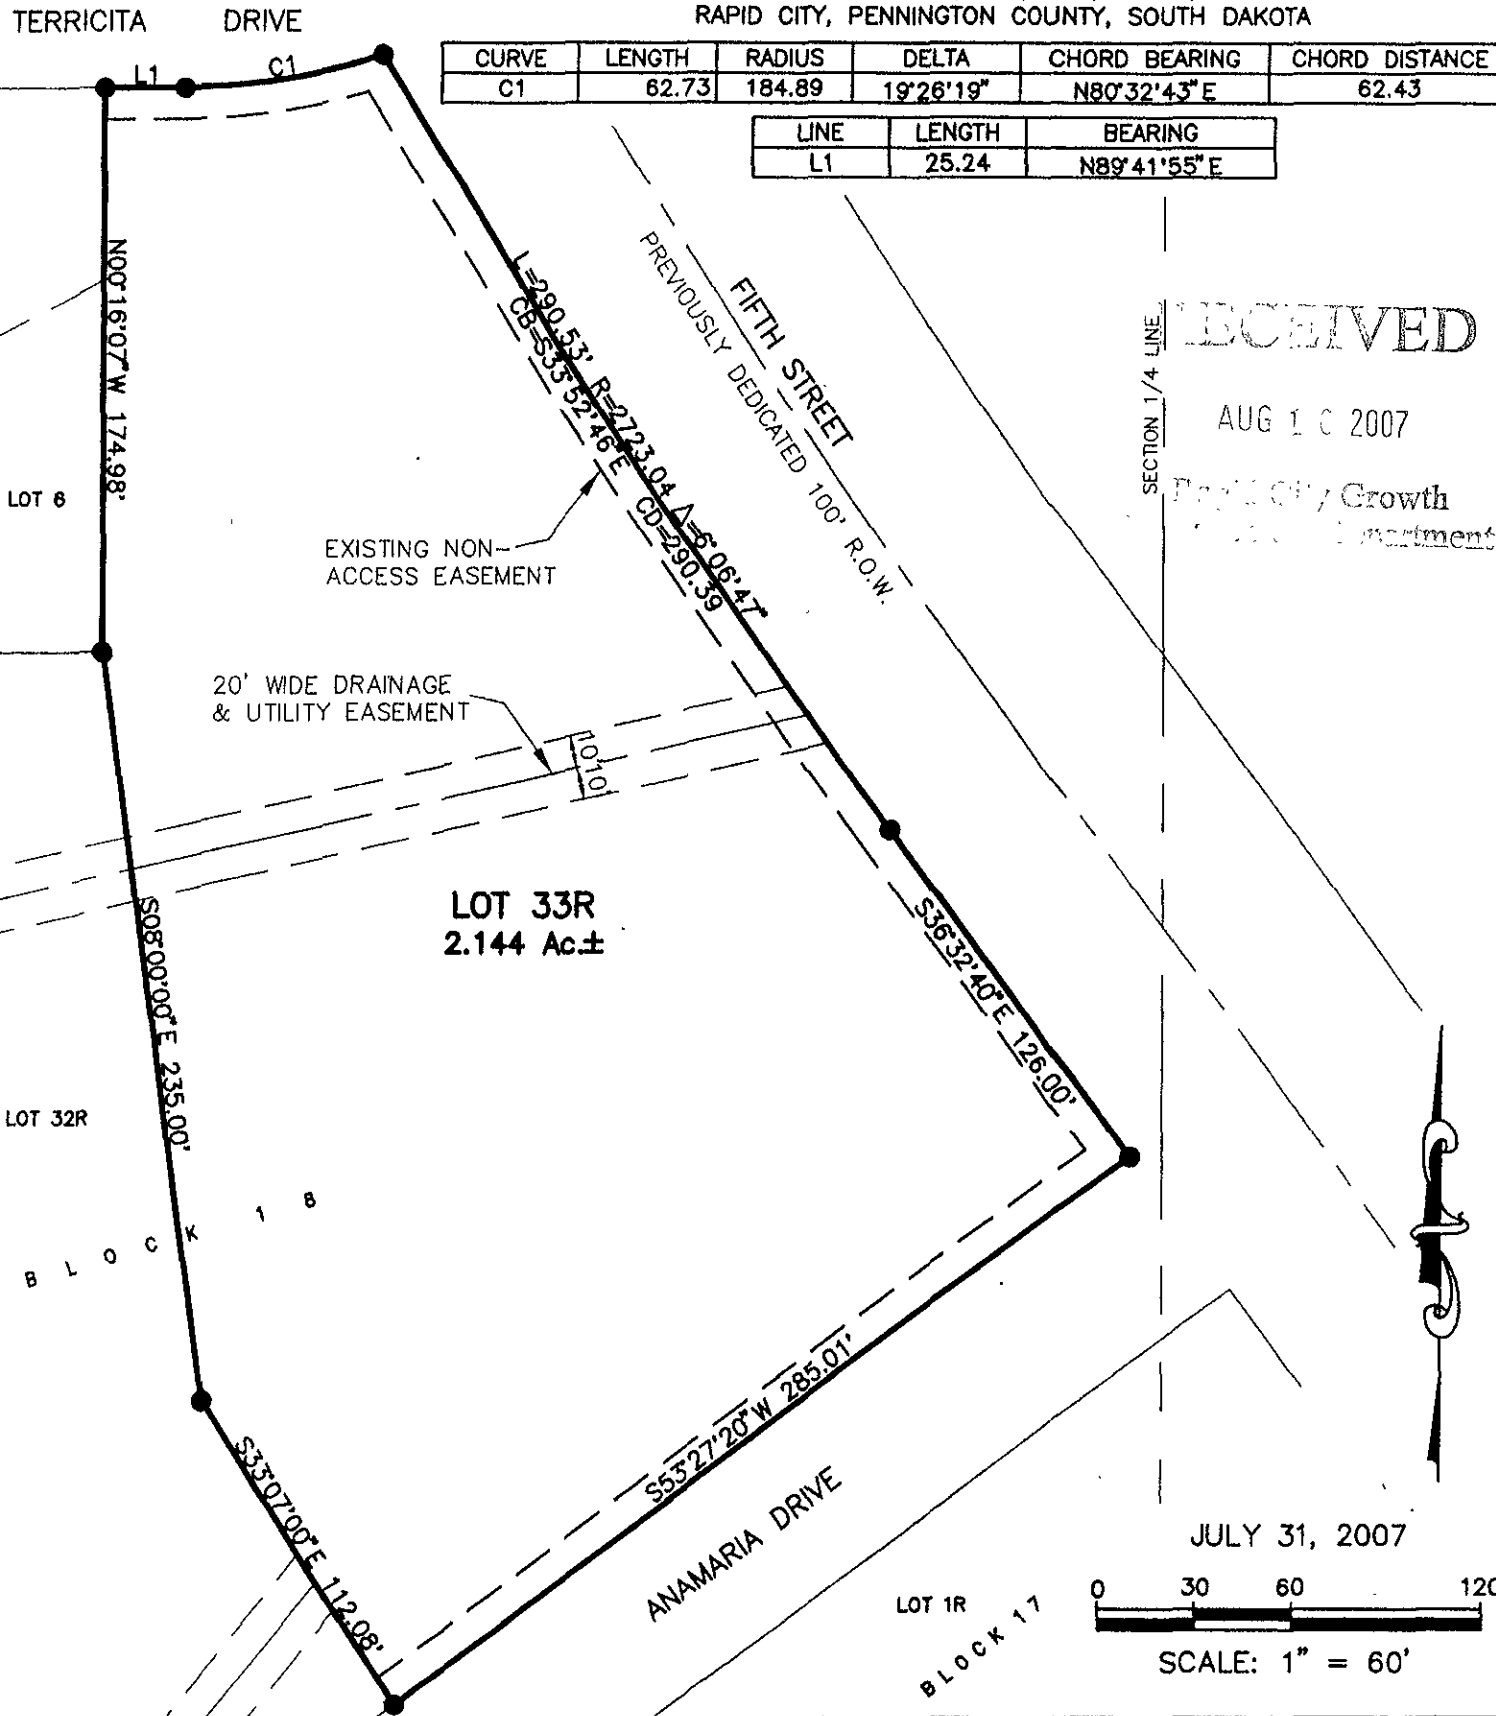

RECEIVED
 AUG 10 2007
 Rapid City Growth
 Department

JULY 31, 2007

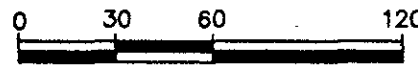

SCALE: 1" = 60'