

APPROVED



LEGAL DESCRIPTION

LOTS 3-5 AND LOTS 8-11 OF BLOCK 1 AND LOTS 1-2, 7-8 OF BLOCK 2, T1N, R2E, B14E, RAPID CITY, PENNINGTON COUNTY, SOUTH DAKOTA

APR 10 8 2007

**City of Rapid City
Management Department**

BLK	FLOOR	ELEVATIONS

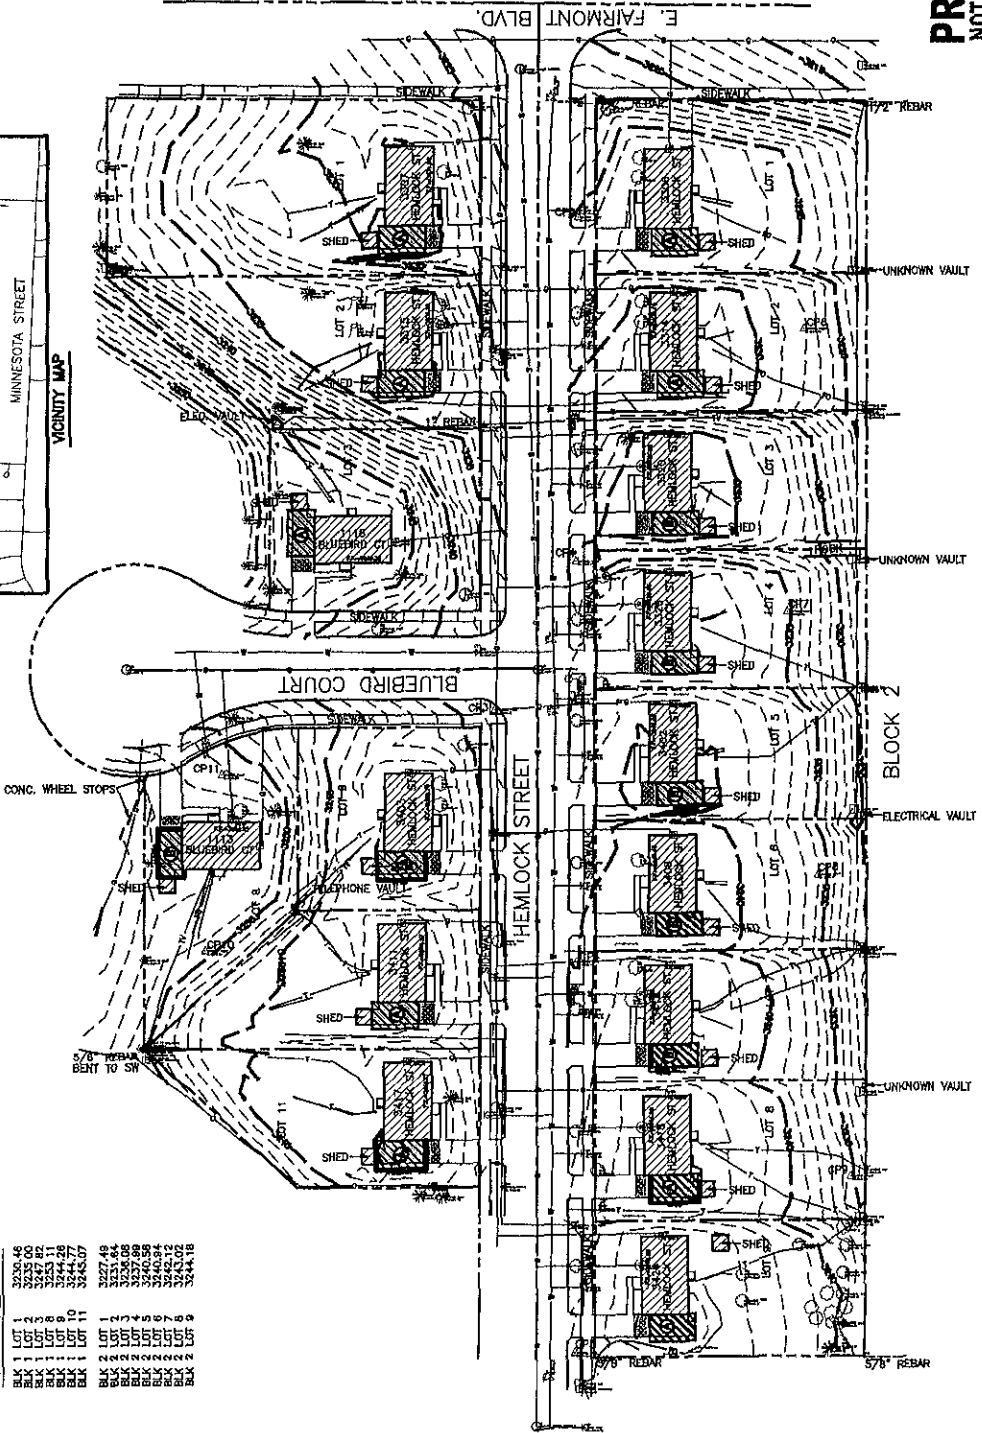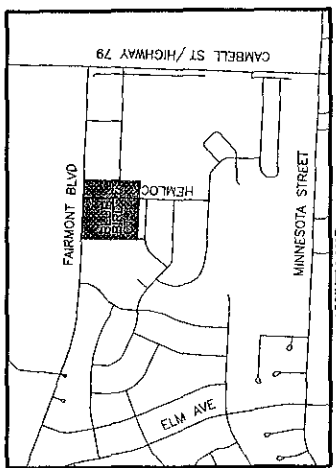


LEGEND

—	EXISTING WATER LINE
—	EXISTING WATER GATE VALVE
—	EXISTING WATER CURB STOP
—	EXISTING SANITARY SEWER LINE
—	EXISTING SANITARY SEWER MANHOLE
—	EXISTING SANITARY SEWER CLEANOUT
—	EXISTING GAS LINE
—	EXISTING GAS METER
—	EXISTING TELEPHONE LINE
—	EXISTING TELEPHONE BOX
—	EXISTING TV LINE
—	EXISTING TV BOX
—	EXISTING FIBER OPTIC LINE
—	EXISTING ELECTRICAL LINE
—	EXISTING ELECTRICAL BOX
—	EXISTING TREE
—	EXISTING STUMP
—	EXISTING SPRINKLER HEAD
—	EXISTING MAIL BOX
—	CONTROL POINT
—	PROPOSED GARAGE
—	CONCRETE TO BE REMOVED

07SR044

- NOTE**
- ALL PROPOSED UTILITY ELEVATIONS SHOWN AT THE GARAGE DOOR, THE OPENING AT THE GARAGE DOOR.
 - CONTRACTOR TO COORDINATE WITH THE OWNER TO REMOVE AND DISPOSE OF THE EXISTING SIDING.
 - SAW CUT, REMOVE AND DISPOSE OF EXISTING CONCRETE AS SHOWN ON THIS SHEET.
 - CONTRACTOR TO COORDINATE WITH UTILITY FOR THE RELOCATION OF ANY EXISTING UTILITY.
 - CONTRACTOR TO MAINTAIN EXISTING DRAINAGE PATTERNS AS SHOWN ON THIS SHEET.
 - TYPE "A" GARAGES ARE 14'-0" IN WIDTH.
 - TYPE "B" GARAGES ARE 13'-4" IN WIDTH.

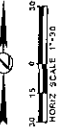

**PRELIMINARY
NOT FOR CONSTRUCTION**

517 7th Street Rapid City SD 57701
 PH: 605 342 9170 Fax: 605 342 2377
 www.dreamline.com
 ARCHITECTURE | ENGINEERING | SURVEYING
 DESIGN IN C
 FOURN

PENNINGTON COUNTY
 HOUSING - GARAGE ADDITIONS
 JOB NUMBER: 07122001
 RAPID CITY, SOUTH DAKOTA

REVISIONS
 SHEET
 1 OF 1
 SITE PLAN