


EXHIBIT "A"

ACCESS AND UTILITY EASEMENTS THRU LOTS 5, 6, 7, 8, 9, AND 10 OF STRATO-RIM ESTATES IN GOV. LOTS 3 AND 4 AND THE SE 1/4 SW 1/4 OF SECTION 7, T1S, R7E, B.H.M., PENNINGTON COUNTY, SOUTH DAKOTA

THIS IS TO CERTIFY THAT THE MICROPHOTOGRAPHIC IMAGE APPEARING ON THIS SLIDE OF MICROFILM IS AN ACCURATE REPRODUCTION OF THE ORIGINAL RECORD AND WAS MICROFILMED IN THE REGULAR COURSE OF BUSINESS ACCORDING TO THE PROVISIONS OF SOUTH DAKOTA COMPILATION LAW 1-27-4. IT IS FURTHER CERTIFIED THAT THE PHOTOGRAPHIC PROCESS USED FOR MICROFILMING OF THE ABOVE RECORDS WAS IN A MANNER AND ON MICROFILM WHICH MEET THE RECOMMENDED REQUIREMENTS OF THE NATIONAL BUREAU OF STANDARDS FOR PERMANENT MICROPHOTOGRAPHIC REPRODUCTIONS. REDUCTIONS: _____ ROLL NO. _____

Aug 31 1984 *Juli Munchie*
DIGI MICROFILMED
CAMERA OPERATOR

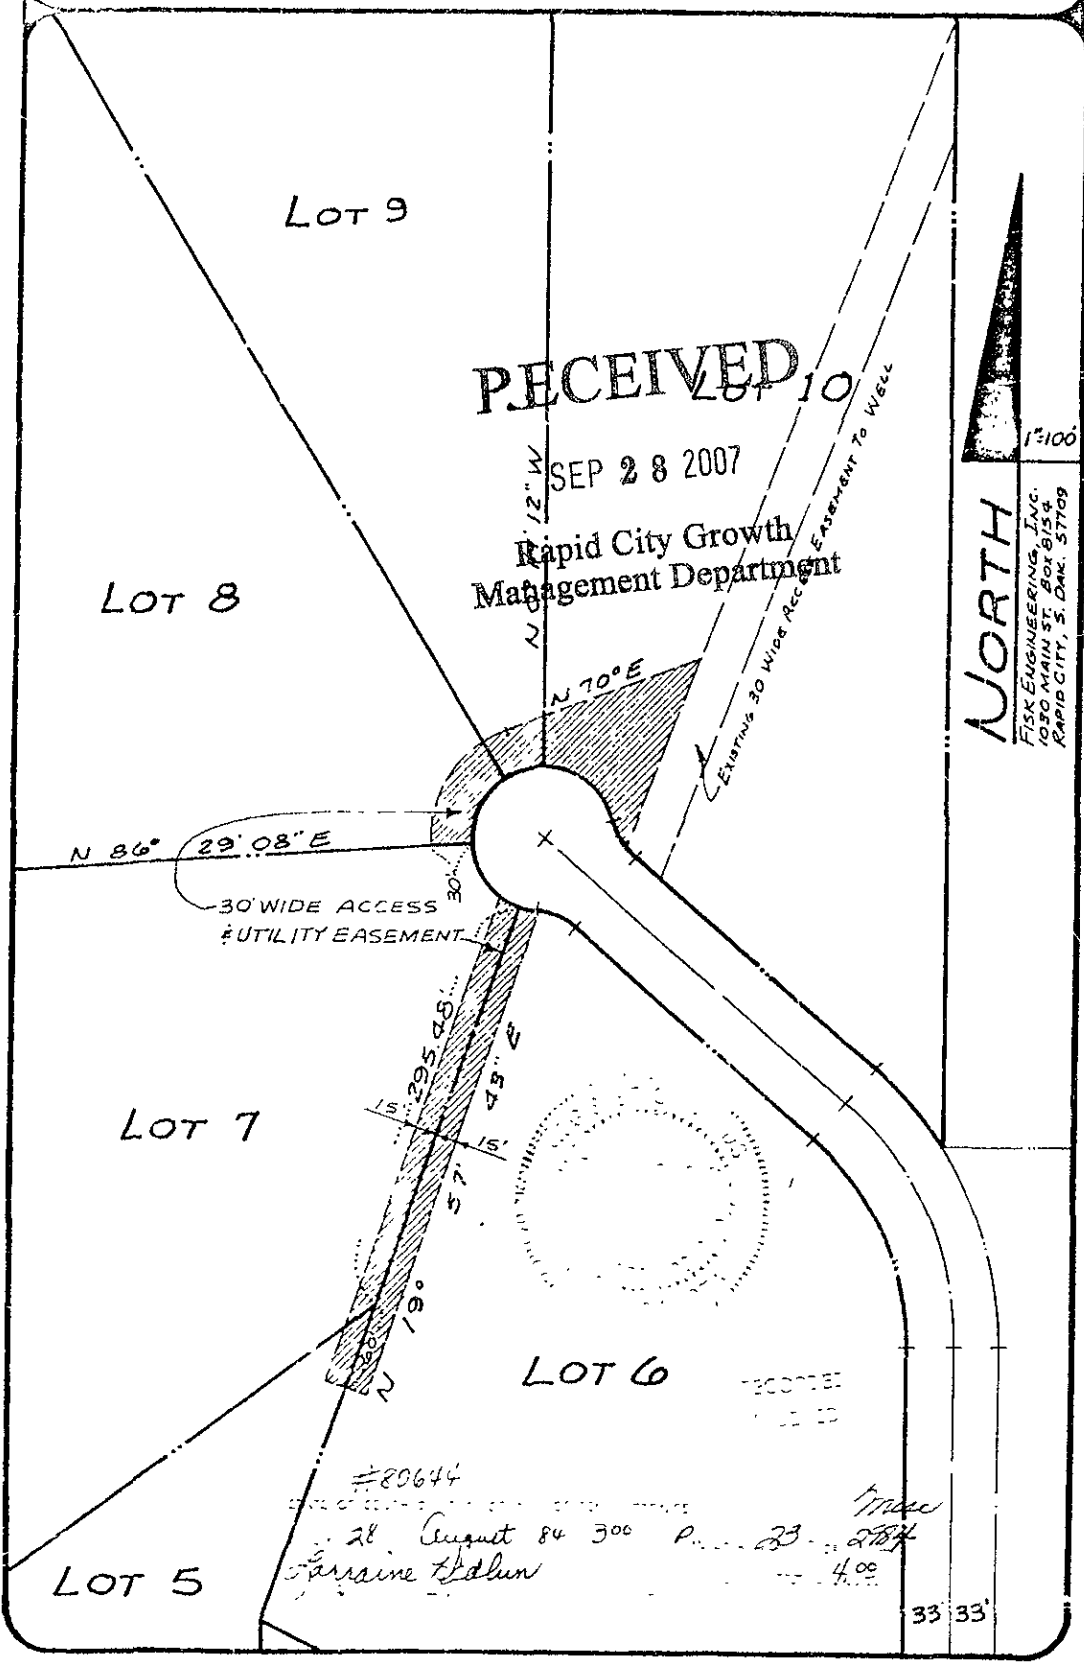

NORTH
1"=100'
FISK ENGINEERING, INC.
1050 MAIN ST., BOX 6154
RAPID CITY, S. DAK. 57109

#80644
28 August 84 300 P. 23
Farraine Tolun
4.00

33 33'