


LOT H2 OF LOT K-4 LESS LOT H1  
 OF MARSHALL HEIGHTS TRACT AND  
 HALF OF THE VACATED PORTIONS OF RAPP STREET  
 LOCATED IN THE NE¼SW¼, SECTION 30, T2N, R8E, BHM  
 RAPID CITY, PENNINGTON COUNTY, SOUTH DAKOTA

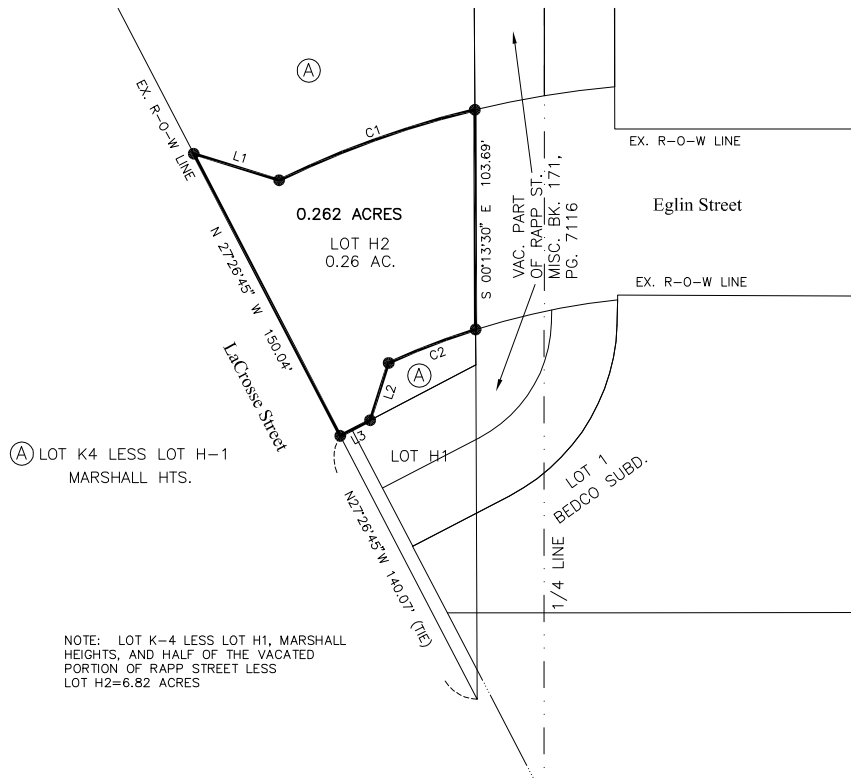


NOTE: LOT K-4 LESS LOT H1, MARSHALL HEIGHTS, AND HALF OF THE VACATED PORTION OF RAPP STREET LESS LOT H2=6.82 ACRES

LINE	BEARING	DISTANCE
L1	S 72°43'12" E	42.22'
L2	S 17°53'04" W	28.41'
L3	S 62°20'55" W	15.90'

CURVE	RADIUS	ARC LENGTH	CHORD LENGTH	CHORD BEARING	DELTA ANGLE
C1	450.00'	98.29'	98.09'	S 70°10'24" W	12°30'52"
C2	350.00'	44.00'	43.97'	N 68°58'11" E	07°12'13"

LEGEND

● Denotes set 5/8" rebar with survey cap marked "ARLETH 3977".

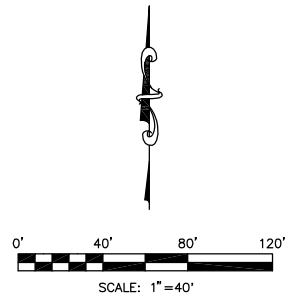

CERTIFICATE OF SURVEYOR

I, JOHN M. ARLETH, REGISTERED LAND SURVEYOR NO. 3977 IN THE STATE OF SOUTH DAKOTA, DO HEREBY CERTIFY THAT AT THE REQUEST OF THE CITY OF RAPID CITY, SOUTH DAKOTA THE TRACT OF LAND SHOWN HEREON HAS BEEN SURVEYED UNDER MY DIRECTION AND CONTROL, AND SUCH TRACT OF LAND SHALL HEREAFTER BE KNOWN BY THE LOT NUMBER DESIGNATED HEREON. EASEMENTS OR RESTRICTIONS OF MISCELLANEOUS RECORD OR PRIVATE AGREEMENTS THAT ARE NOT KNOWN TO ME ARE NOT SHOWN HEREON. IN WITNESS WHEREOF, I HAVE HEREUNTO SET MY HAND AND SEAL.

DATE: \_\_\_\_\_  
 JOHN M. ARLETH, REGISTERED LAND SURVEYOR

OFFICE OF THE REGISTER OF DEEDS

STATE OF SOUTH DAKOTA  
 COUNTY OF PENNINGTON: ss

FILED FOR RECORD THE \_\_\_\_\_ DAY OF \_\_\_\_\_, 20\_\_\_\_, AT \_\_\_\_\_M., AND RECORDED IN BOOK OF PLATS \_\_\_\_\_ ON PAGE \_\_\_\_\_ THEREIN.

REGISTER OF DEEDS

BY \_\_\_\_\_  
 DEPUTY



PREPARED BY:  
**ARLETH &  
 ASSOCIATES**

25 KIRK ROAD  
 DEADWOOD, SD 57732  
 605-578-1637

JOB NO.  
 02-0028

REV: SEPTEMBER 5, 2007  
 DATE: JUNE 21, 2007  
 SCALE: 1"=40'

APPROVED: JMA  
 DRAWN: FD  
 DWC: H-LOTS, RAPP & EGLIN.dwg