

VACATION OF FIRE DEPARTMENT ACCESS EASEMENT


LOT 8R OF FLANNERY SUBDIVISION NO. 2

LOCATED IN THE NW¹/₄ OF THE NE¹/₄,
SECTION 21, T1N, R7E, B.H.M.,
RAPID CITY, PENNINGTON COUNTY, SOUTH DAKOTA


RECEIVED

AUG 24 2007

Rapid City Growth
Management Department

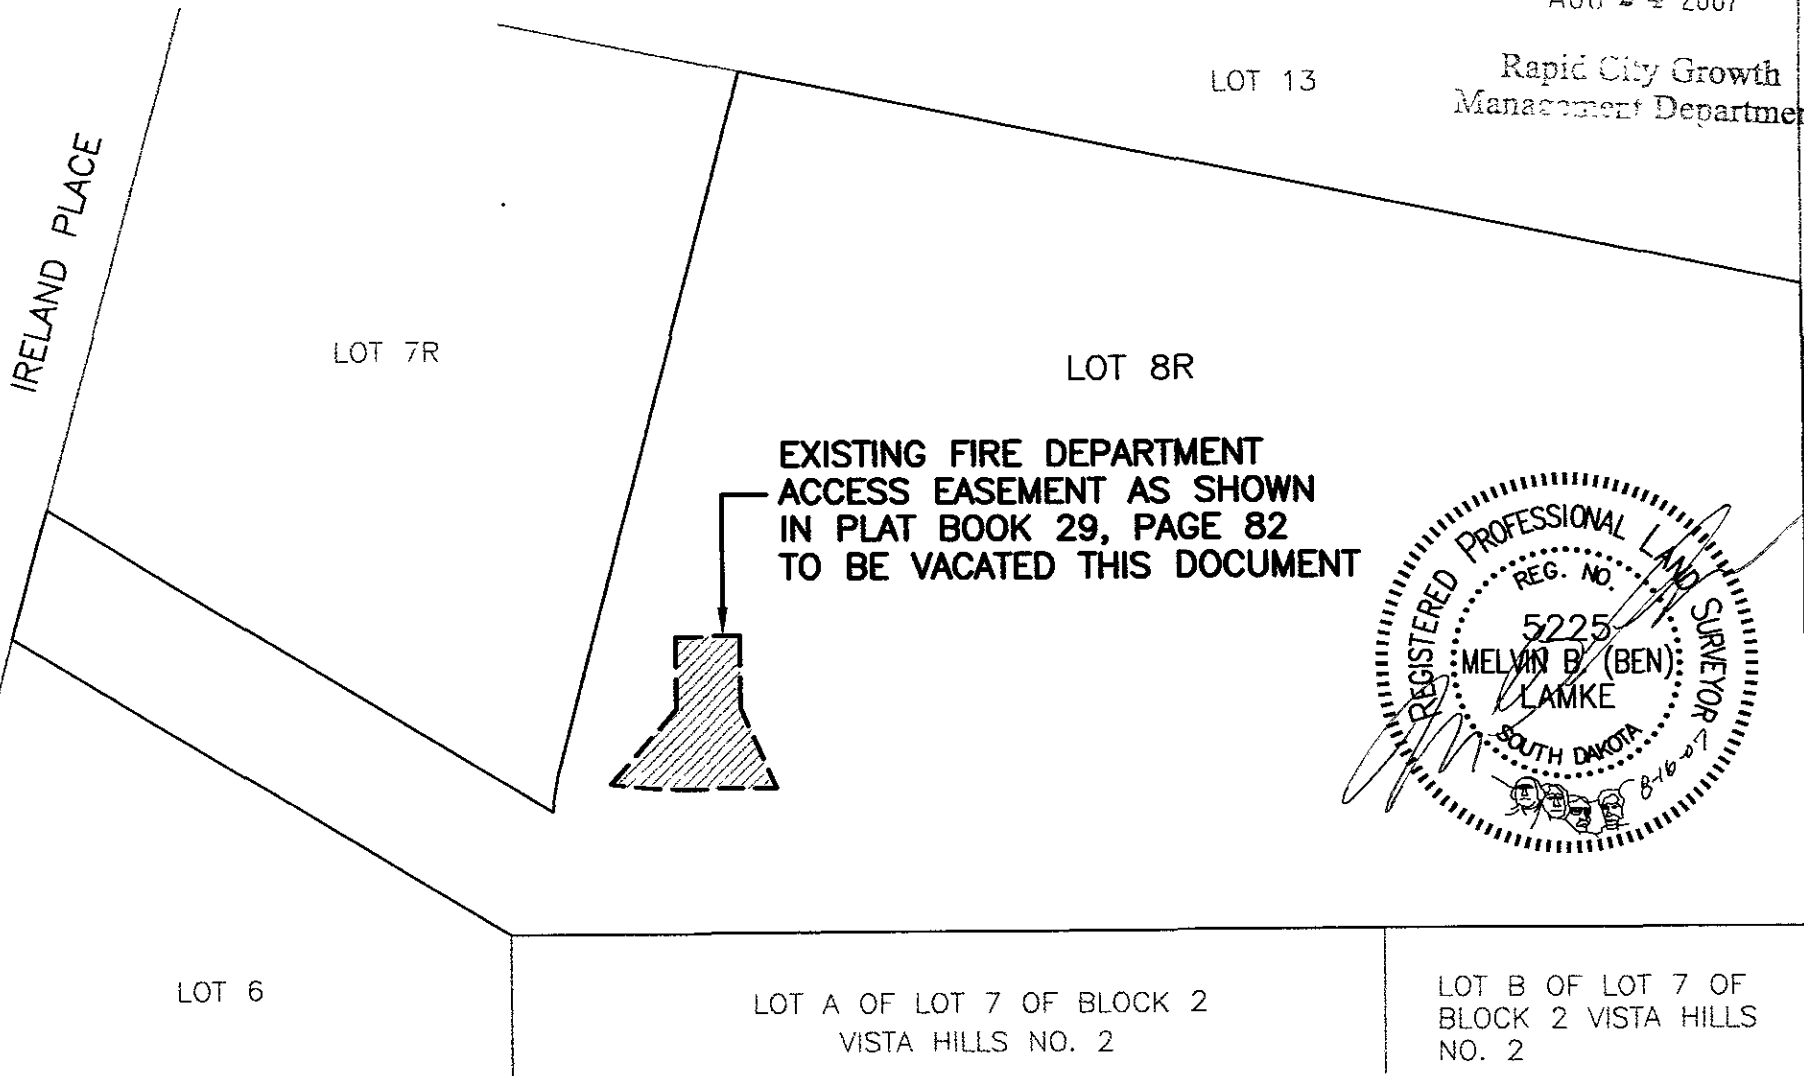

**EXISTING FIRE DEPARTMENT
ACCESS EASEMENT AS SHOWN
IN PLAT BOOK 29, PAGE 82
TO BE VACATED THIS DOCUMENT**

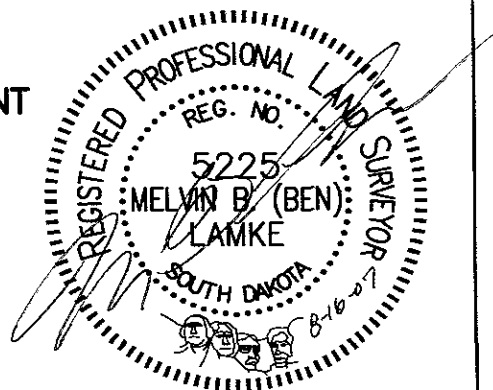

LOT 6

LOT A OF LOT 7 OF BLOCK 2
VISTA HILLS NO. 2

LOT B OF LOT 7 OF
BLOCK 2 VISTA HILLS
NO. 2

AUGUST 16, 2007



SCALE: 1" = 60'