




PROJECT NO.	07PD086
DATE	10/11/07
SCALE	AS SHOWN
DESIGNED BY	CMR
CHECKED BY	CMR
DATE	10/11/07
PROJECT NAME	THE HOMESTEAD TOWNHOMES
LOCATION	MISSOULA, MONTANA
OWNER	DECEEST STREET


THE HOMESTEAD TOWNHOMES

FOR REVIEW ONLY

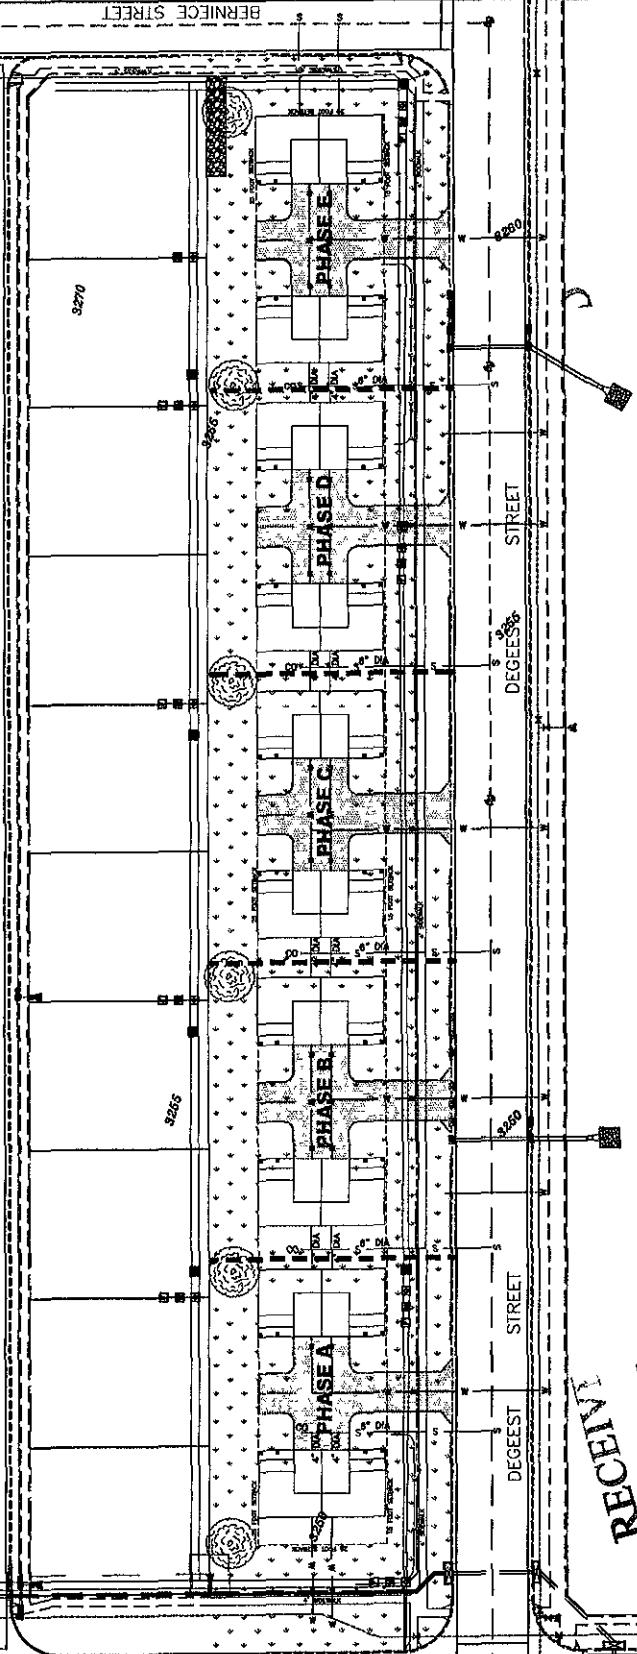

NOTE: PROJECT PHASING MAY BE BUILT NON-SEQUENTIALLY OR CONCURRENTLY AS DEEMED NECESSARY BY THE DEVELOPMENT COMPANY

PCD PHASE LINE

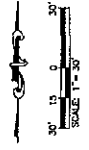

RECEIVED  
 OCT 11 2 2007  
 Rapid City  
 Management Co.