


RECEIVED

OCT 12 2007

Rapid City Growth
Management Department

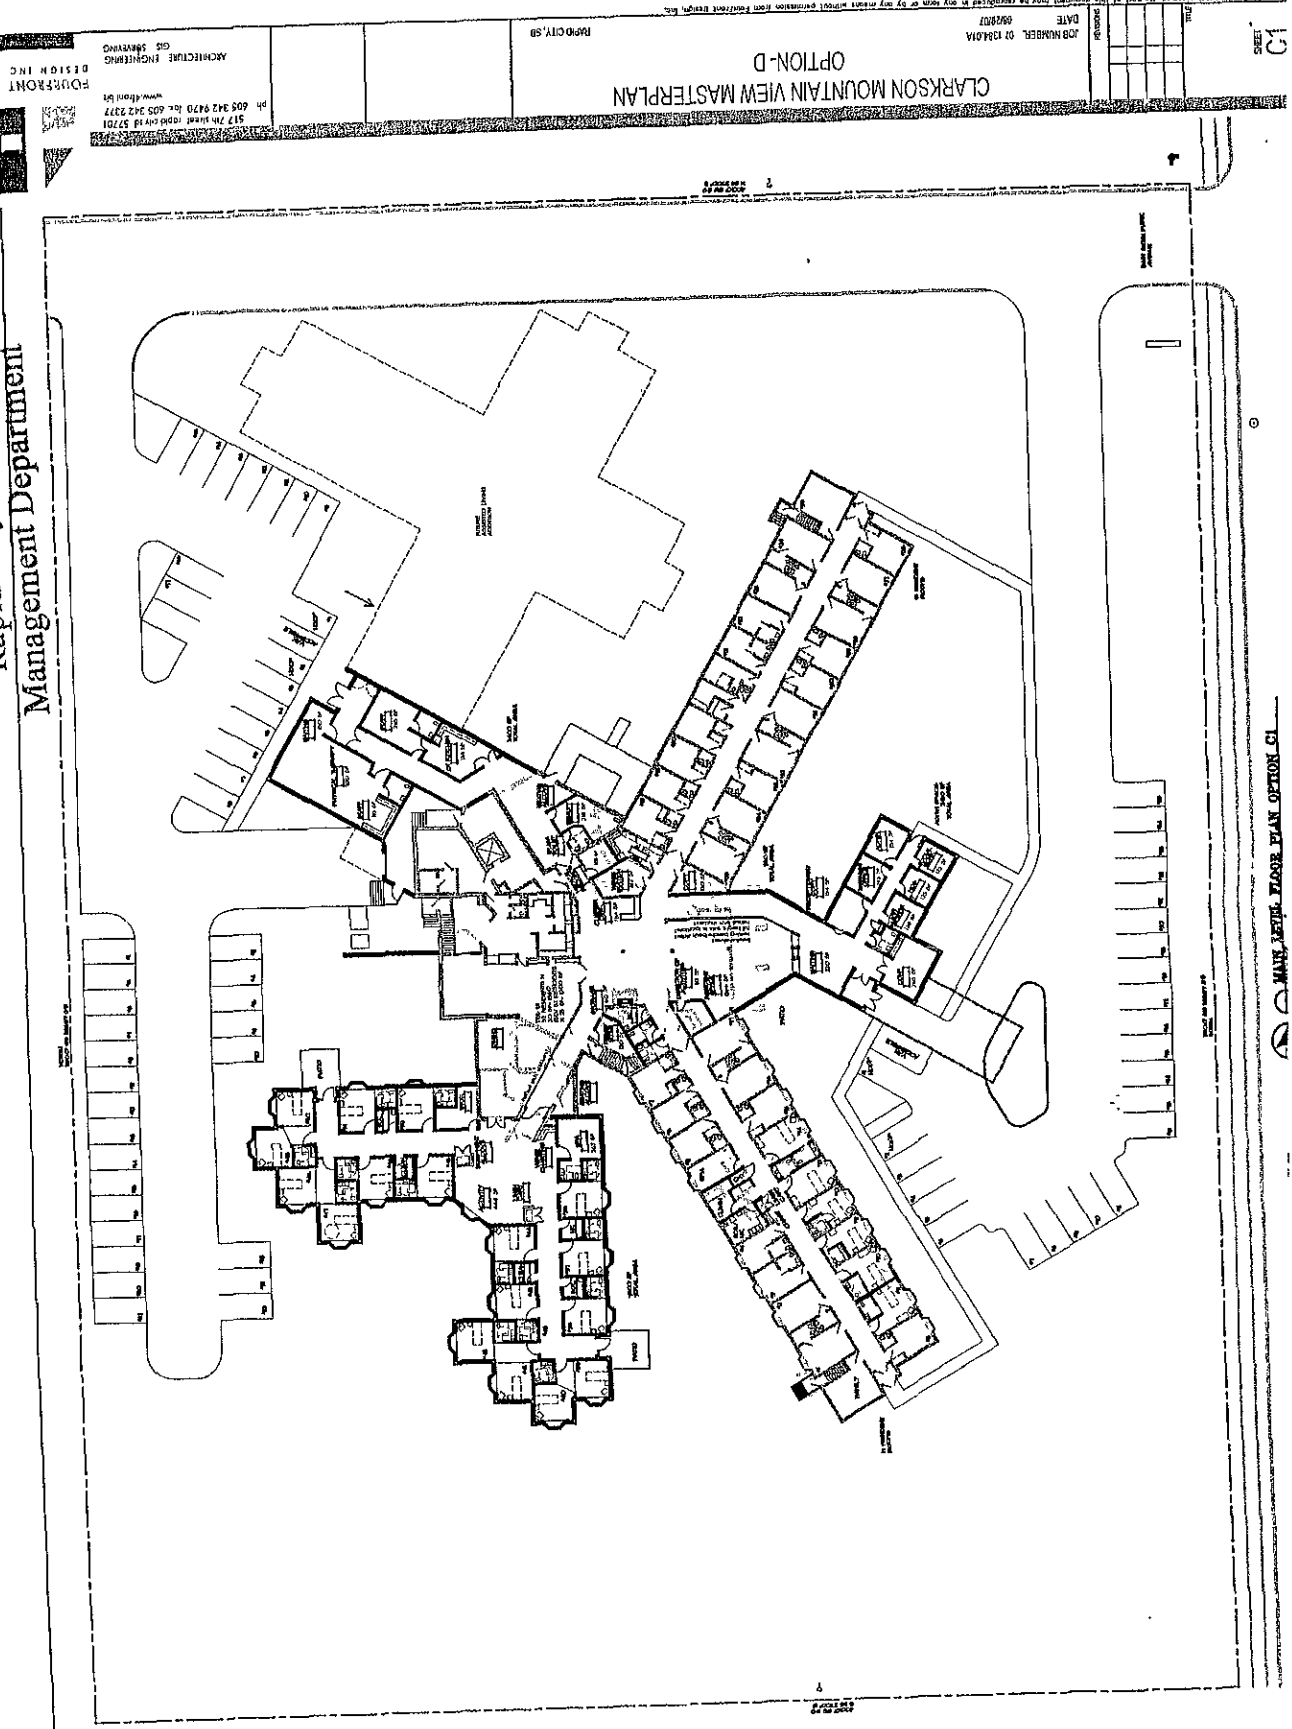

RIGHT RESERVED. All rights reserved. No part of this document may be reproduced in any form or by any means without permission from POURBENT DESIGN INC.

JOB NUMBER: 07134.01A
DATE: 09/29/07

CLARKSON MOUNTAIN VIEW MASTERPLAN
OPTION-D

Rapid City, SD

POURBENT
DESIGN INC.
ARCHITECTURE ENGINEERING
DESIGN INC.
517 7th Street Rapid City SD 57701
PH: 605 342 8270 FAX: 605 342 2378
www.pourbent.com