


RECEIVED

SEP 21 2007

Rapid City Growth Management Department

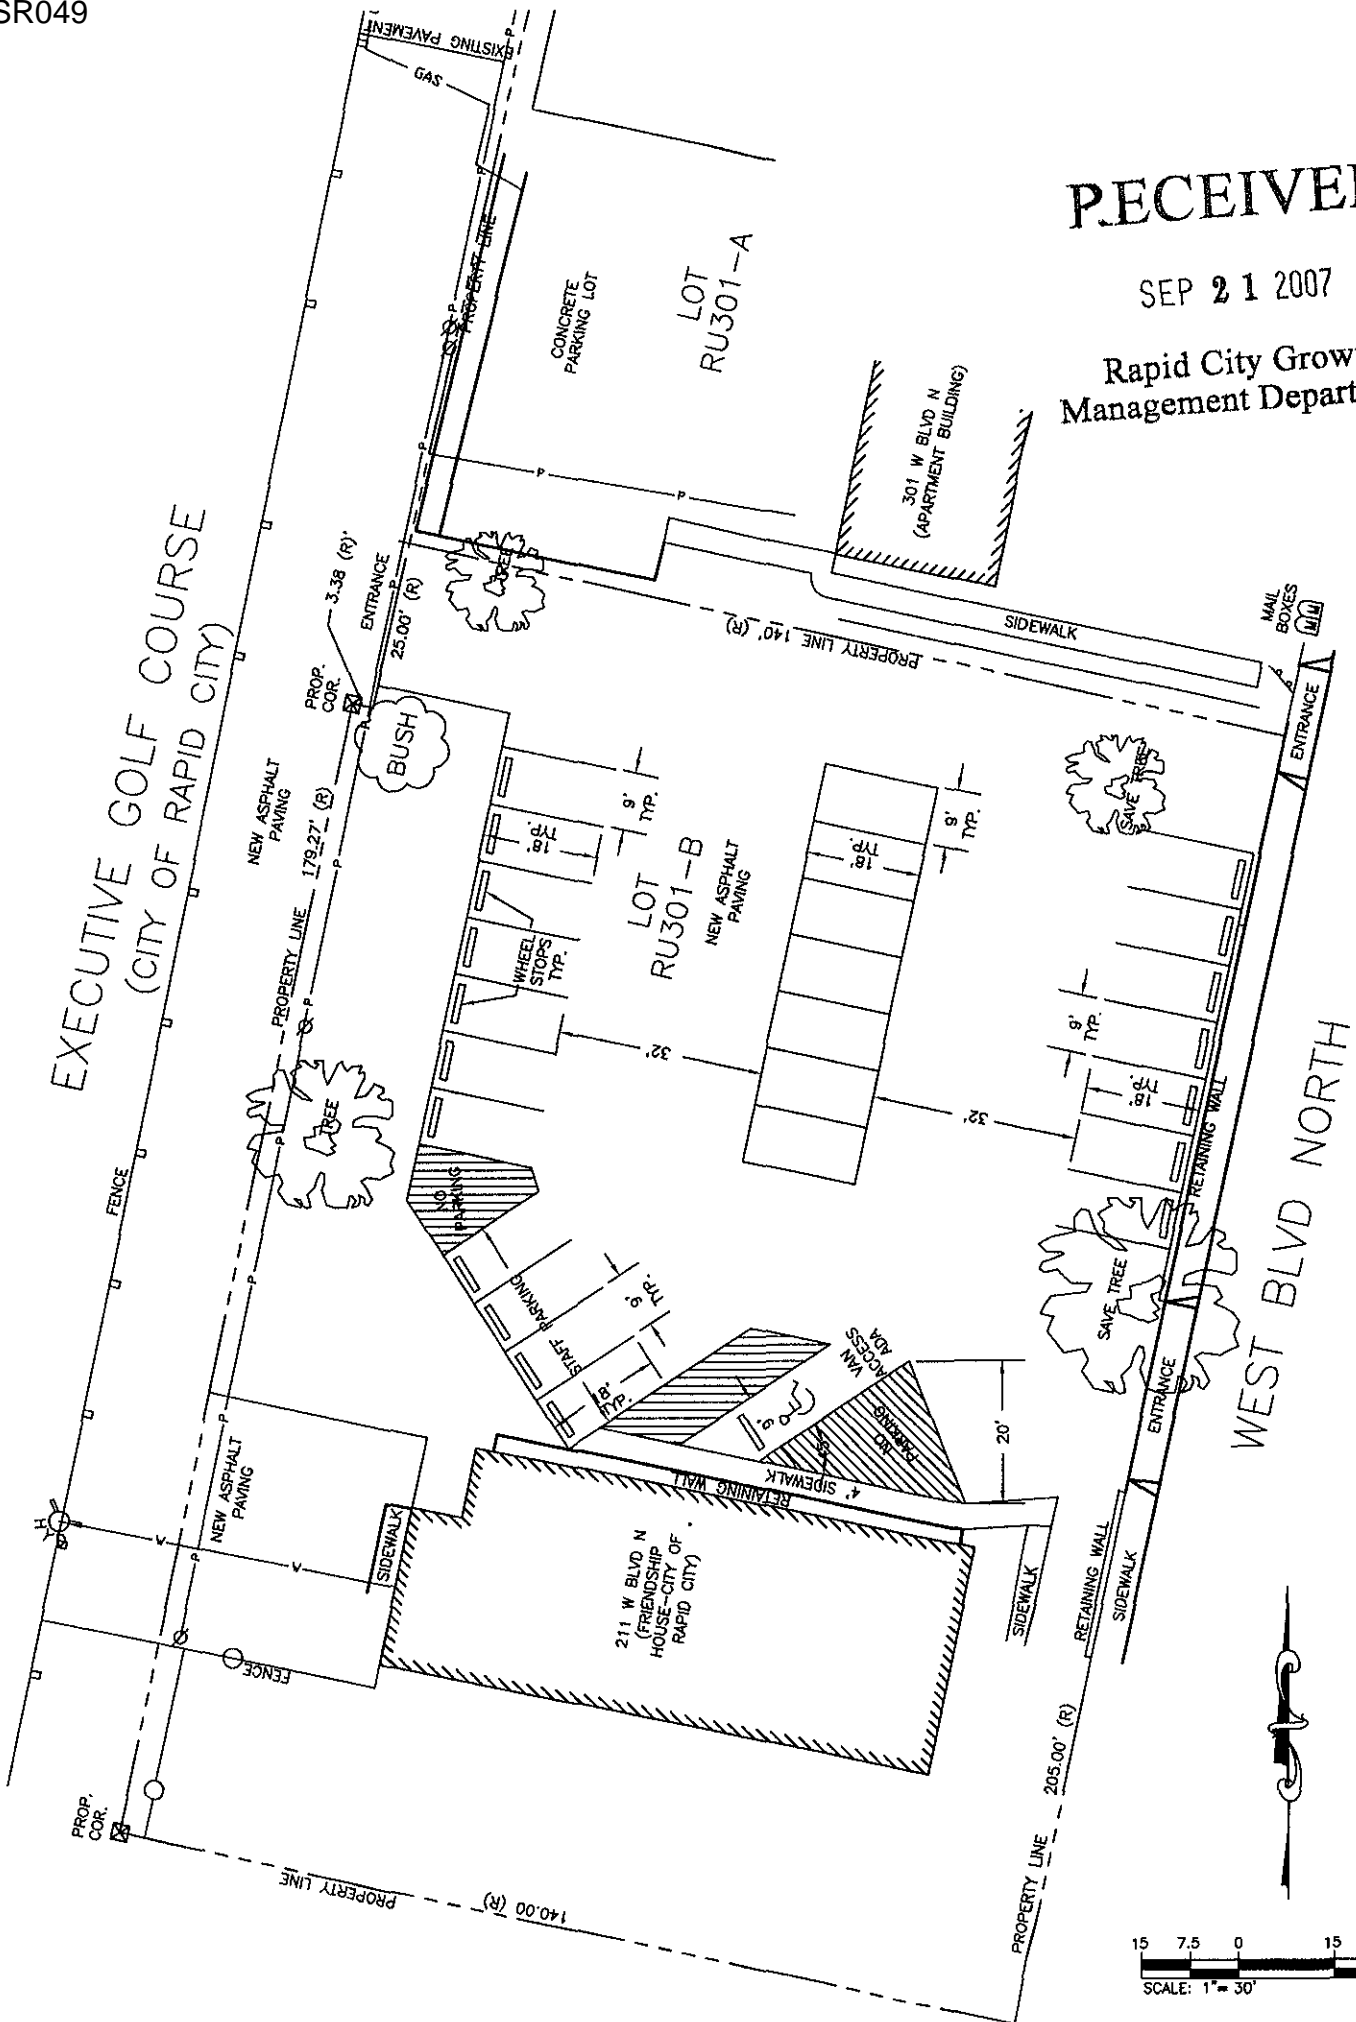

WEST BLVD NORTH

