



07UR012

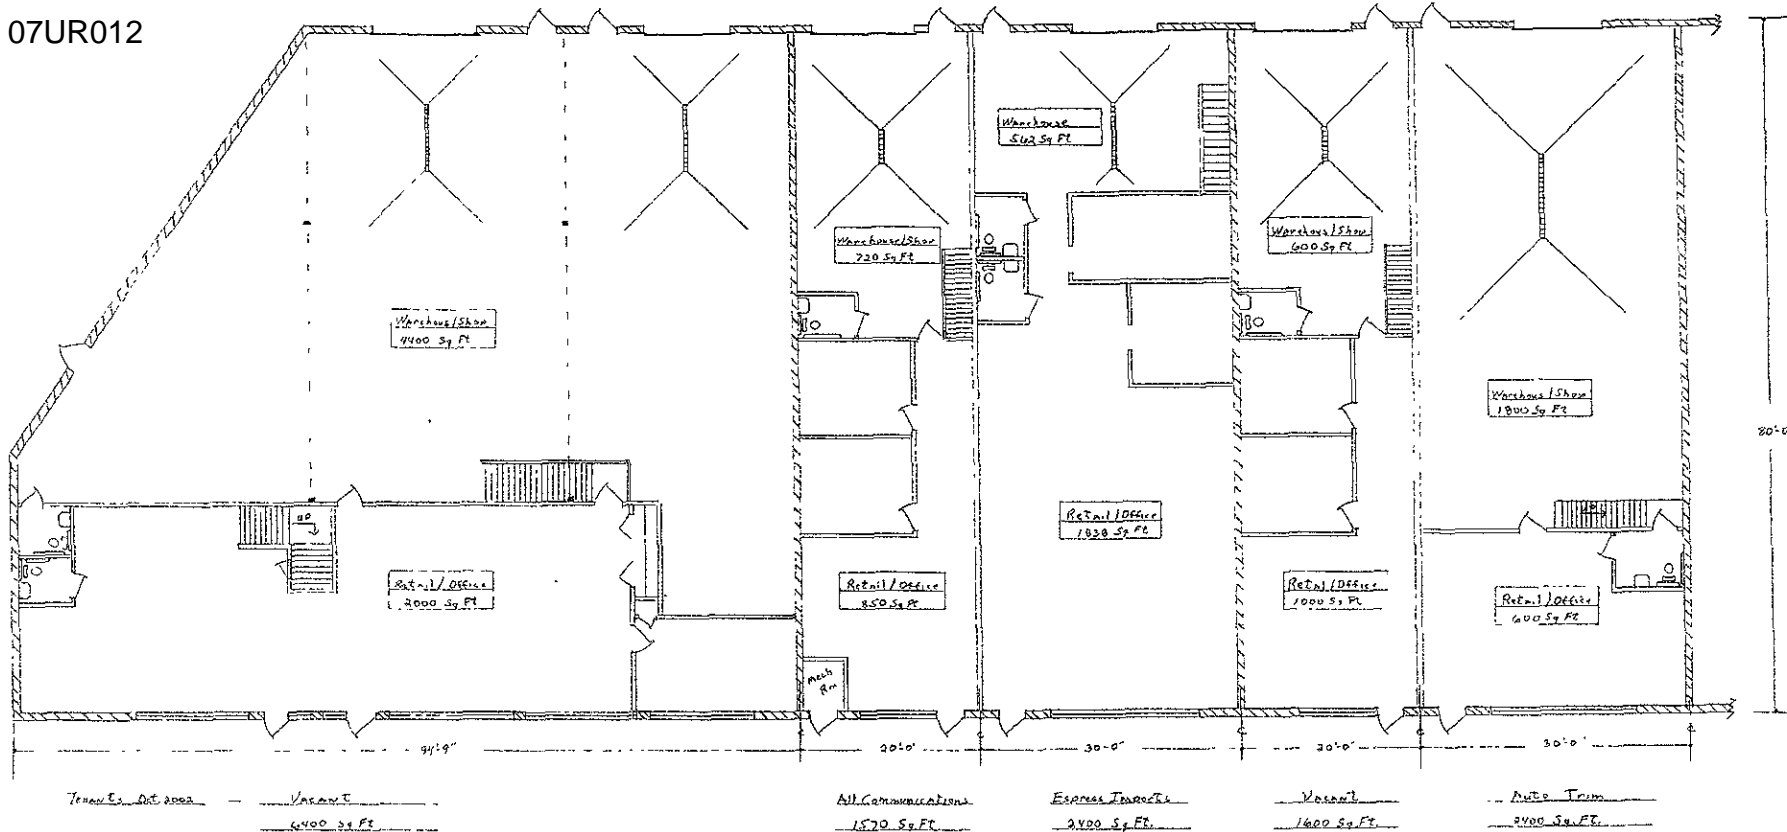

FLOOR PLAN 1/8" = 1'-0" Main Level Page 1 of 4
 1141 Deadwood Ave.

RECEIVED


SEP 13 2007

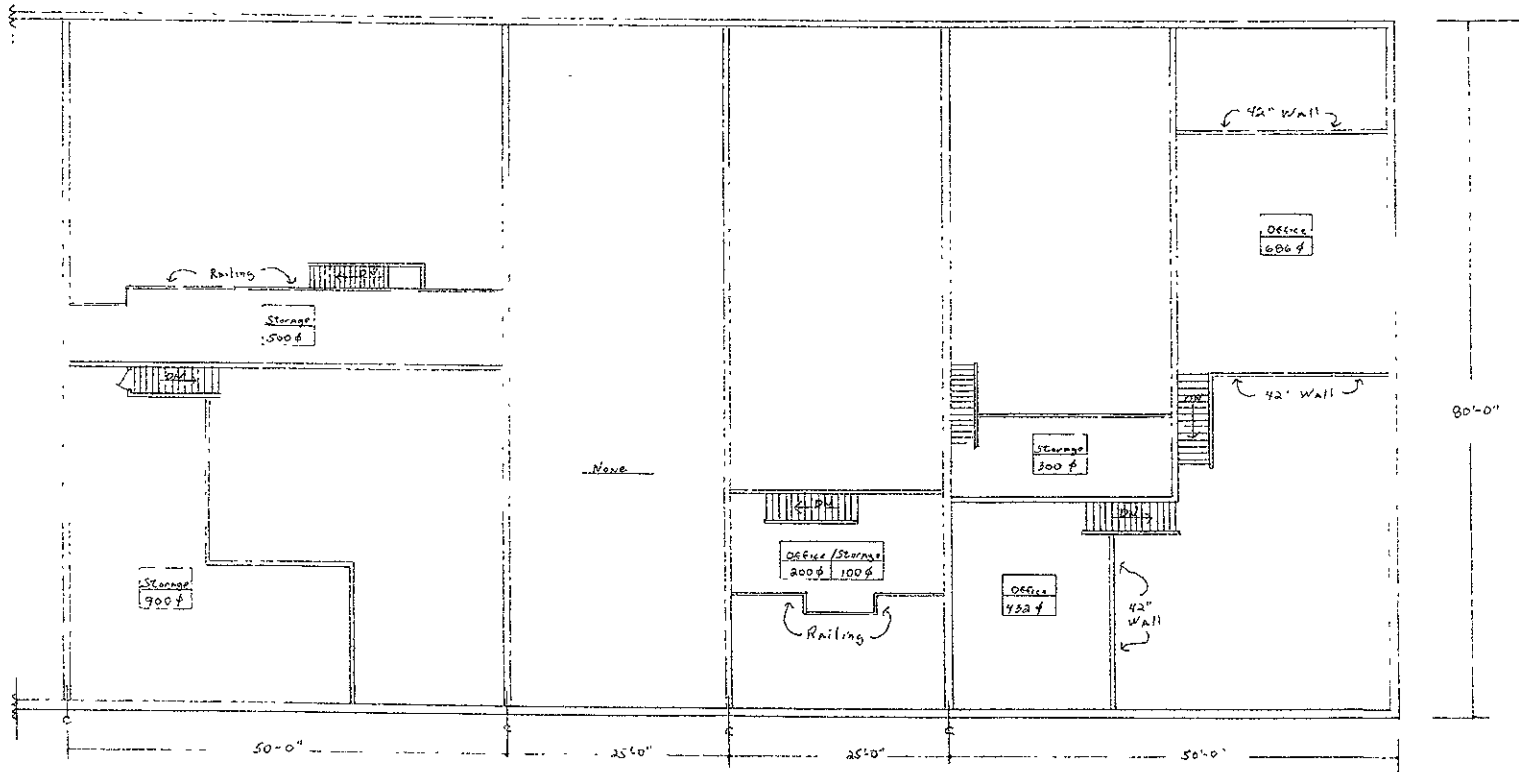

Tenants Oct 2003 Wind Exco Express Collections Ready Cash VACANT

LOFT AREA $\frac{1}{8}'' = 1'-0''$ Page 4 of 4

1141 Deadwood Ave.

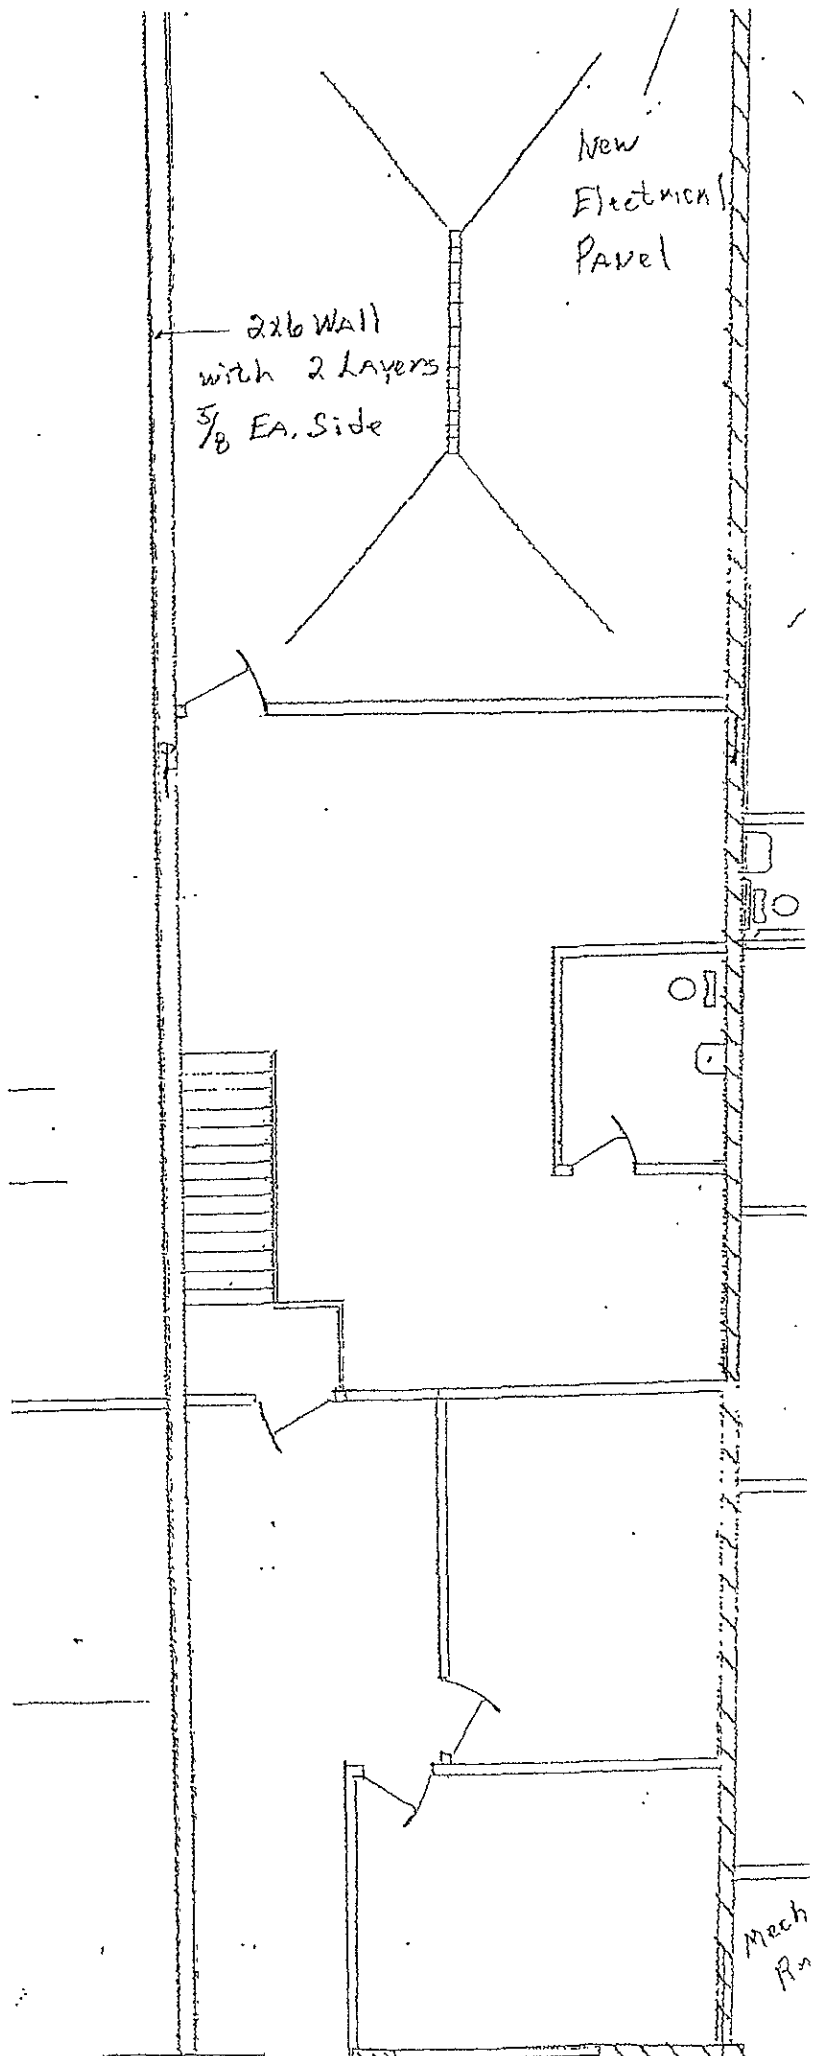

RECEIVED

SEP 13 2007

Rapid City Growth
Management Department

1141 Deadwood Ave