


FLOOR PLAN

1/4" = 1'-0" 168 SF.

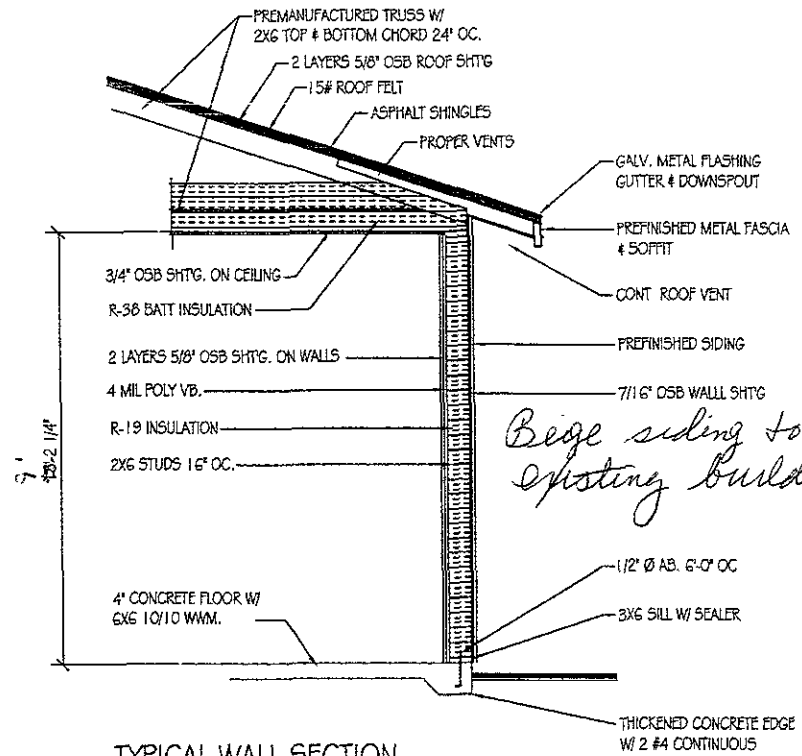

TYPICAL WALL SECTION

1/2" = 1'-0"

RECEIVED


OCT 26 2007

Rapid City Growth Management Department

KNECHT
HOME CENTER, INC.
320 WEST BOULEVARD
SIERRAVIEW

CONNOISSEUR MEDIA
100796 TRANSMITTER BLDG.
BJS

WHILE EVERY ATTEMPT HAS BEEN MADE DURING THE PREPARATION OF THESE PLANS TO AVOID MISTAKES, THE MAKER CANNOT GUARANTEE AGAINST HUMAN ERROR. THE CONTRACTOR ON THE JOB MUST CHECK ALL DIMENSIONS AND CONDITIONS AND BE RESPONSIBLE FOR THE QUALITY OF THE WORK.

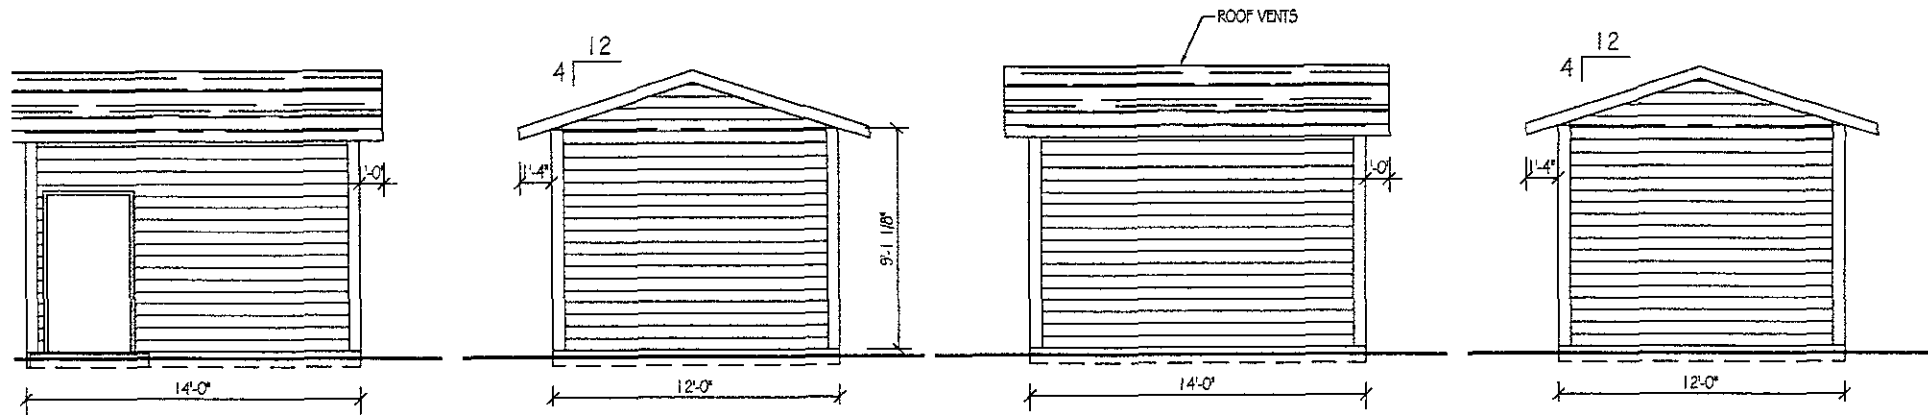

ELEVATIONS

1/4" = 1'-0"